


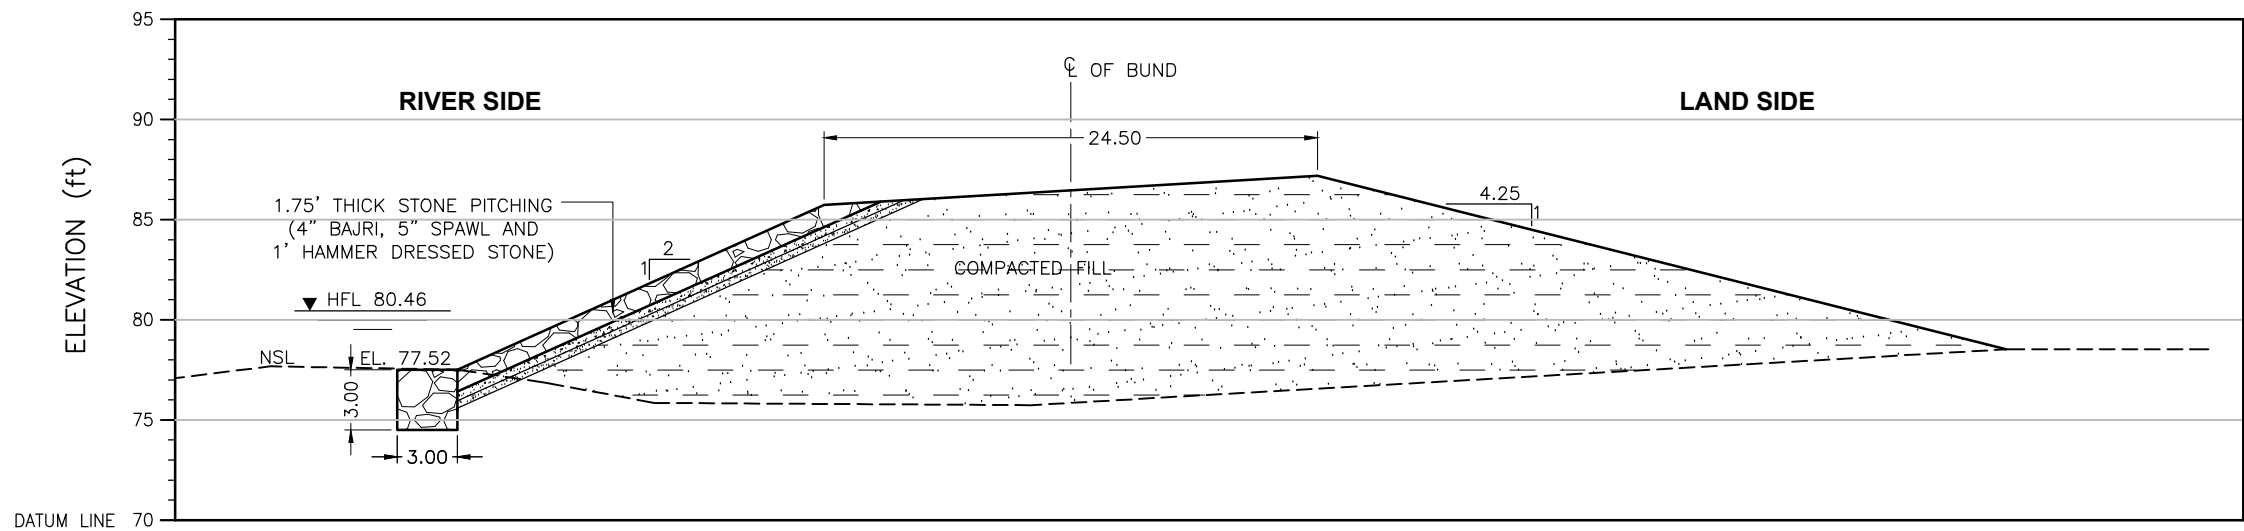

ELEVATION (ft)	77.52	85.73	87.19	78.53
DISTANCE (ft)	0.00	18.30	42.90	77.25

CROSS SECTION

LEGEND:

STONE PICHING




COMPACTED FILL



Distance (ft)	X	Y
0.00	430717.73	2814020.80
18.30	430712.29	2814022.02
42.90	430705.74	2814026.03
77.25	430696.39	2814030.75

CRS: UTM42N

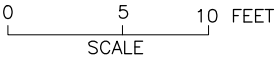

NOTE:
THE HFL HAS BEEN ESTIMATED BASED ON THE SINDH BUND MANUAL
AND IS YET TO BE VALIDATED BY HISTORIC OBSERVATION.

SHEET 1

CLIENT:



IRRIGATION DEPARTMENT
GOVERNMENT OF SINDH



SINDH RESILIENCE PROJECT
SINDH IRRIGATION DEPARTMENT

							DRAWN	AA
							CHECKED	
							RECOMMENDED	
REV.	DATE	DESCRIPTION	BY	CKD.	APPR.	APPROVED		

IRRIGATION DEPARTMENT
KOTRI DS RIGHT GUIDE BUND- FRONT OF KB FEEDER
Kotri D/S Right Guide Bund - Front of KB Feeder RD 0

DATE MARCH, 2023	DWG. NO. SRP/Kotri DS Right Guide Bund- Front OF KB Feeder/CS/01	REV. 0
---------------------	---	-----------