


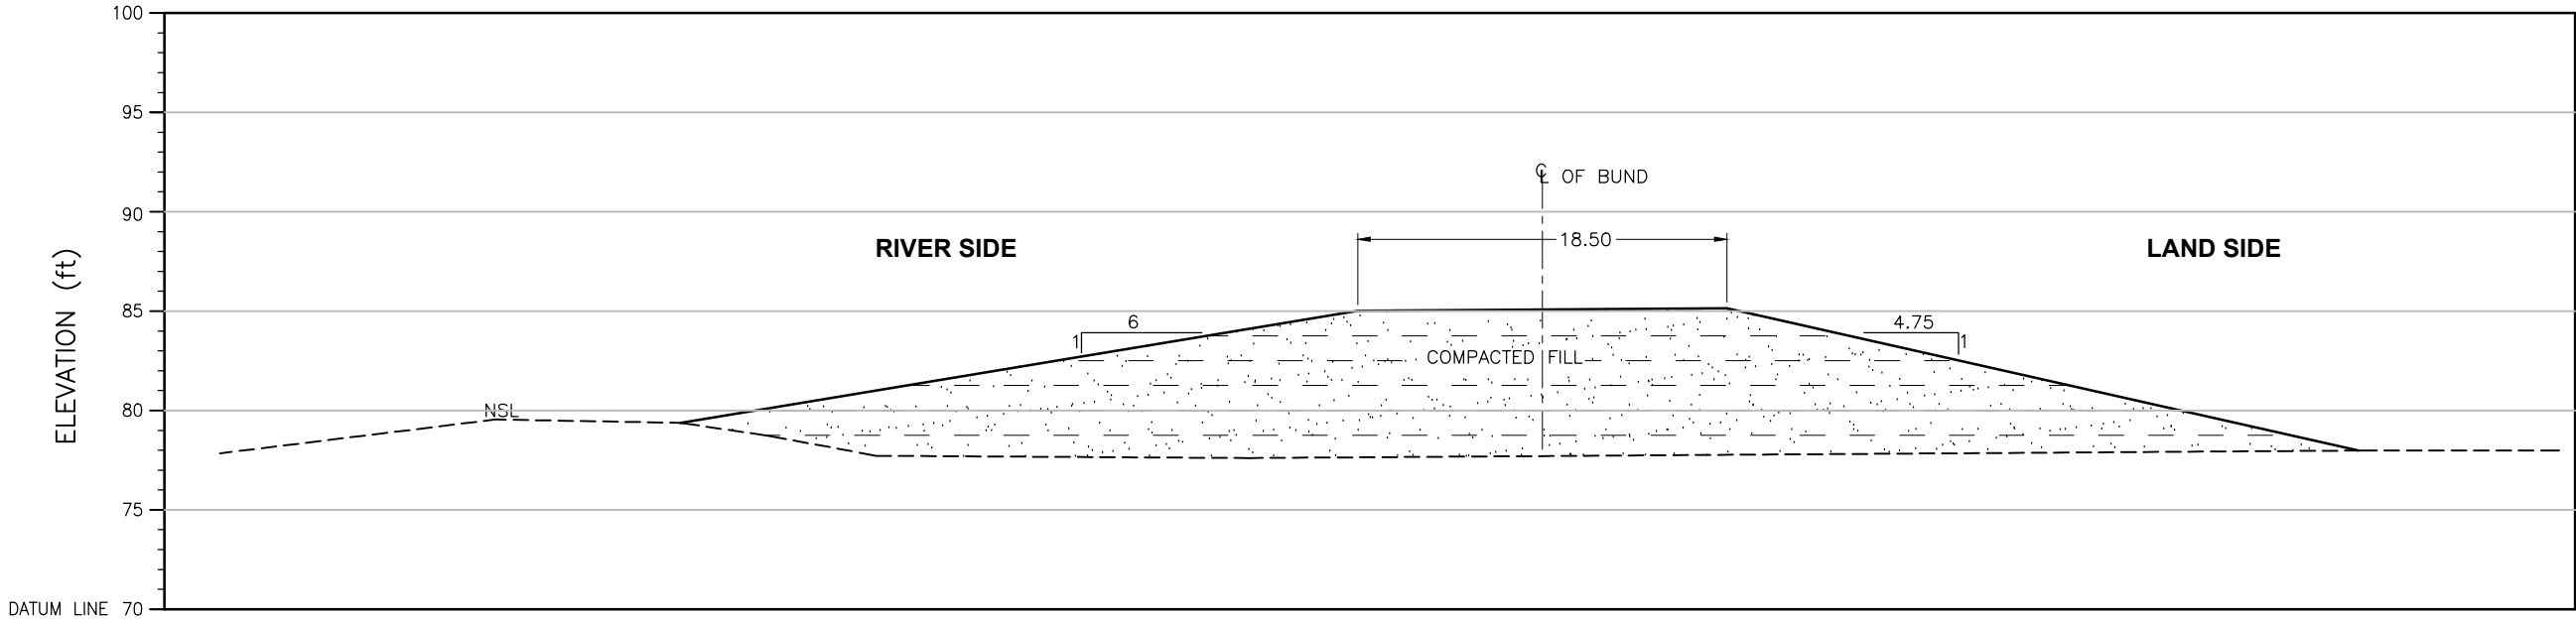

ELEVATION	(ft)	79.38	85.00	85.14	77.99
DISTANCE	(ft)	0.00	34.02	52.58	84.31

CROSS SECTION

LEGEND:

STONE PICTING




COMPACTED FILL



Distance Ft	X	Y
0.00	429009.56	2813389.49
34.02	429000.52	2813394.57
52.58	428995.41	2813397.00
84.31	428986.48	2813400.79

CRS: UTM42N

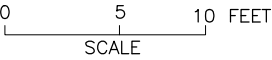

NOTE:
THE HFL HAS BEEN ESTIMATED BASED ON THE SINDH BUND MANUAL
AND IS YET TO BE VALIDATED BY HISTORIC OBSERVATION.

SHEET 1

CLIENT:  IRRIGATION DEPARTMENT GOVERNMENT OF SINDH	 SINDH RESILIENCE PROJECT SINDH IRRIGATION DEPARTMENT							DRAWN	AA	IRRIGATION DEPARTMENT LEFT BANK KB FEEDER Left Bank KB Feeder RD 6			
									CHECKED				
									RECOMMENDED				
		REV.	DATE	DESCRIPTION	BY	CKD.	APPR.	APPROVED		DATE MARCH, 2023	DWG. NO. SRP/Left Bank KB Feeder/CS/01	REV. 0	