


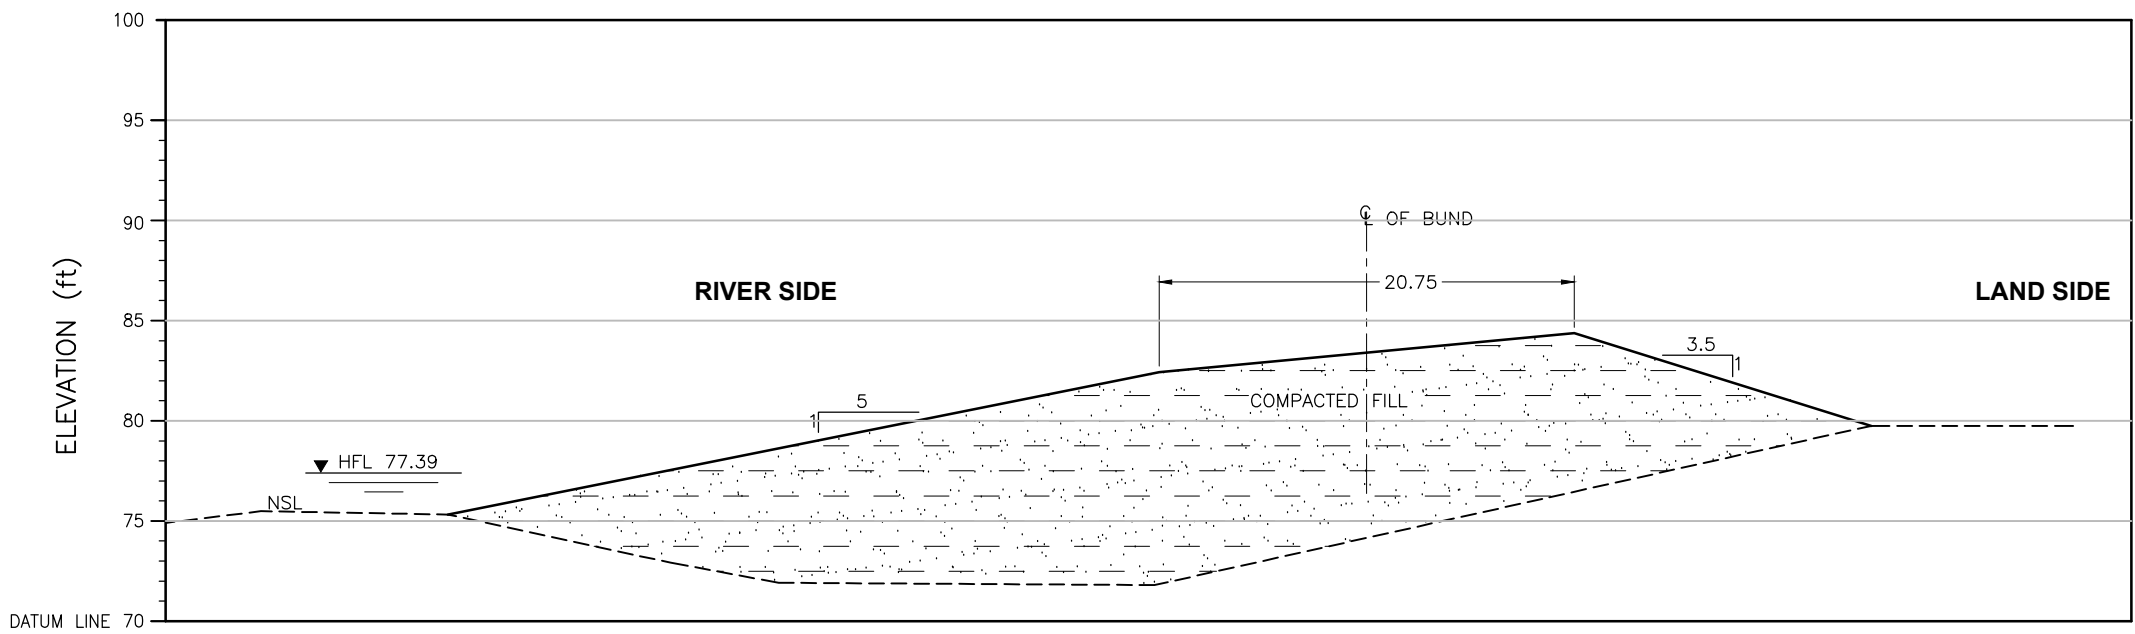

ELEVATION	(ft)	75.33	82.42	84.36	79.75
DISTANCE	(ft)	0.00	35.49	56.18	70.99

CROSS SECTION

Distance Ft	X	Y
0.00	428344.62	2809676.56
35.49	428333.89	2809677.93
56.18	428327.96	2809680.51
70.99	428323.73	2809682.21


CRS: UTM42N

LEGEND:

STONE PICHTING



COMPACTED FILL

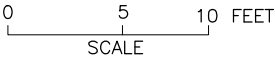

NOTE:
THE HFL HAS BEEN ESTIMATED BASED ON THE SINDH BUND MANUAL
AND IS YET TO BE VALIDATED BY HISTORIC OBSERVATION.

SHEET 2

CLIENT:  IRRIGATION DEPARTMENT GOVERNMENT OF SINDH		 SINDH RESILIENCE PROJECT SINDH IRRIGATION DEPARTMENT						DRAWN	AA	IRRIGATION DEPARTMENT LEFT BANK KB FEEDER Left Bank KB Feeder RD 19		
								CHECKED				
								RECOMMENDED				
			REV.	DATE	DESCRIPTION	BY	CKD.	APPR.	APPROVED	DATE MARCH, 2023	DWG. NO. SRP/Left Bank KB Feeder/CS/02	REV. 0