


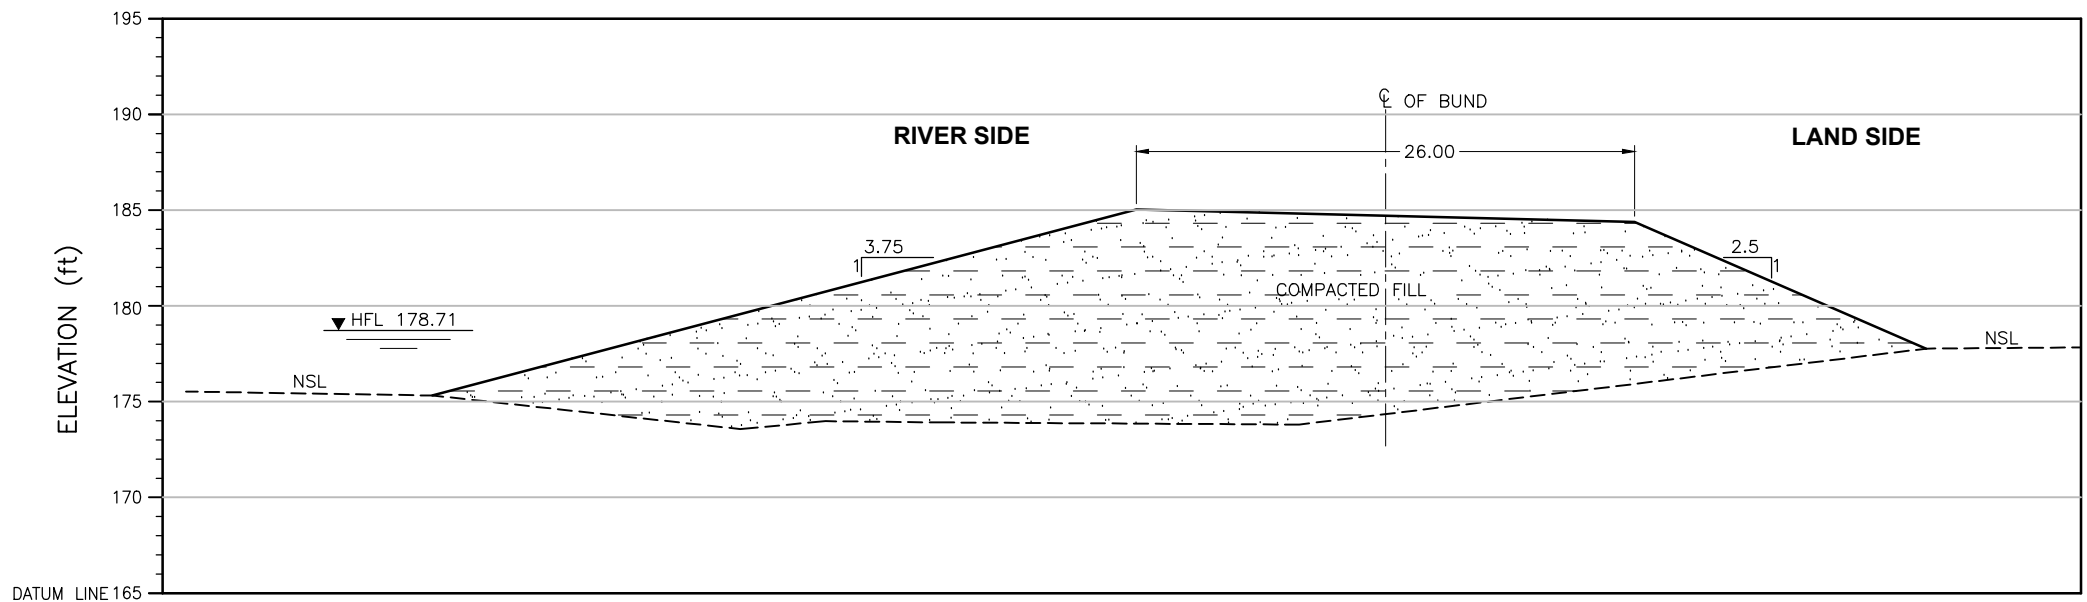

ELEVATION (ft)	175.33	185.03	184.38	177.77
DISTANCE (ft)	0.00	36.74	62.72	77.92

CROSS SECTION

Distance(ft)	X	Y
77.92	447483.67	3043979.73
62.72	447483.37	3043984.37
36.74	447482.42	3043992.23
0.00	447480.63	3044003.29


CRS: UTM42N

LEGEND:

STONE PICHING



COMPACTED FILL

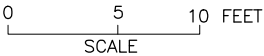

NOTE:
THE HFL HAS BEEN ESTIMATED BASED ON THE SINDH BUND MANUAL
AND IS YET TO BE VALIDATED BY HISTORIC OBSERVATION.

SHEET 1

CLIENT:



IRRIGATION DEPARTMENT
GOVERNMENT OF SINDH



SINDH RESILIENCE PROJECT
SINDH IRRIGATION DEPARTMENT

							DRAWN	AA
							CHECKED	
							RECOMMENDED	
REV.	DATE	DESCRIPTION	BY	CKD.	APPR.	APPROVED		

IRRIGATION DEPARTMENT BAHARO BUND MILE 31-1 TO 36-0 FIRST DEFENCE LINE Baharo Bund 0/1			DATE MARCH, 2023	DWG. NO. SRP/Baharo Bund Mile/CS/01	REV. 0
--	--	--	---------------------	--	-----------