


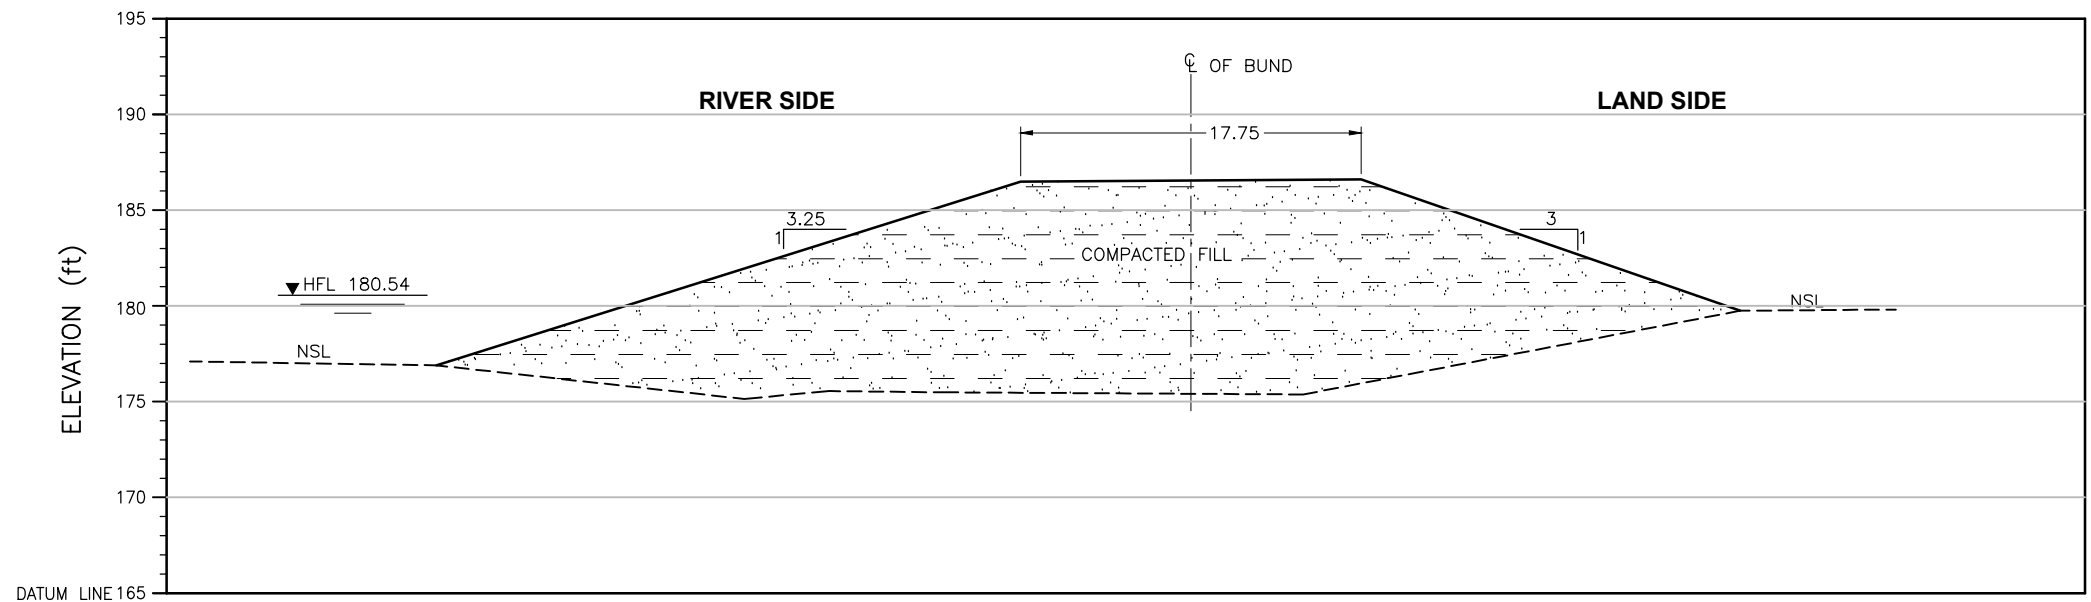

ELEVATION (ft)	176.90	186.49	186.60	179.75
DISTANCE (ft)	0.00	30.48	48.25	68.02

CROSS SECTION

Distance(ft)	X	Y
68.02	449085.04	3046430.31
48.25	449083.06	3046436.68
30.48	449079.34	3046440.65
0.00	449072.19	3046446.59


CRS: UTM42N

LEGEND:

STONE PICHING



COMPACTED FILL

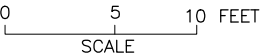

NOTE:
THE HFL HAS BEEN ESTIMATED BASED ON THE SINDH BUND MANUAL
AND IS YET TO BE VALIDATED BY HISTORIC OBSERVATION.

SHEET 1

CLIENT:  IRRIGATION DEPARTMENT GOVERNMENT OF SINDH		 SINDH RESILIENCE PROJECT SINDH IRRIGATION DEPARTMENT							DRAWN	AA	IRRIGATION DEPARTMENT BHATTI PIR QASIM BUND MILE 28-2 TO 31-1 FIRST DEFENCE LINE LINE Bhatti Pir Qasim Bund 1/2			
										CHECKED				
										RECOMMENDED				
			REV.	DATE	DESCRIPTION	BY	CKD.	APPR.	APPROVED		DATE	DWG. NO.	REV.	
										MARCH, 2023	SRP/Bhatti Pir Qasim Bund/LP/01	0		