


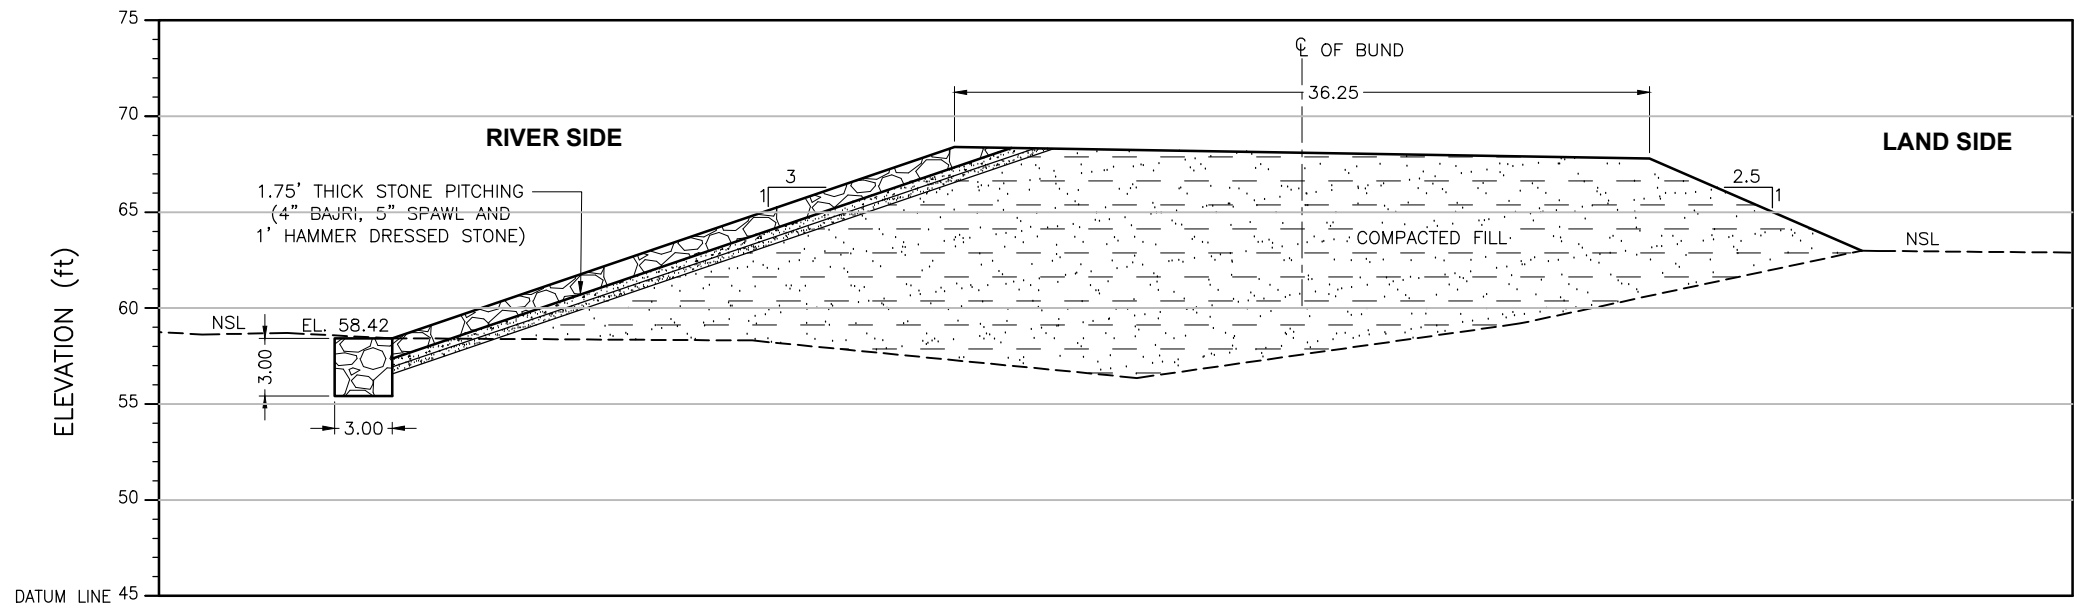

R.L	(ft)	58.42	68.38	67.78	62.98
DISTANCE	(ft)	0.00	29.28	65.46	76.50

CROSS SECTION

LEGEND:

STONE PICHTING




COMPACTED FILL



Distance (ft)	X	Y
0.00	424999.97	2770081.97
29.28	424999.092	2770073.09
65.46	424997.23	2770062.21
76.50	424995.95	2770059

CRS: UTM42N

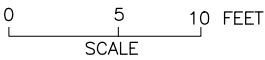

SHEET 1

CLIENT:  IRRIGATION DEPARTMENT GOVERNMENT OF SINDH		 SINDH RESILIENCE PROJECT SINDH IRRIGATION DEPARTMENT							DRAWN	AA	IRRIGATION DEPARTMENT GUIDE BUND INDUS BRIDGE Guide Bund – Indus Bridge 0/6			
										CHECKED				
										RECOMMENDED				
			REV.	DATE	DESCRIPTION	BY	CKD.	APPR.	APPROVED		DATE	DWG. NO.		REV. 0