


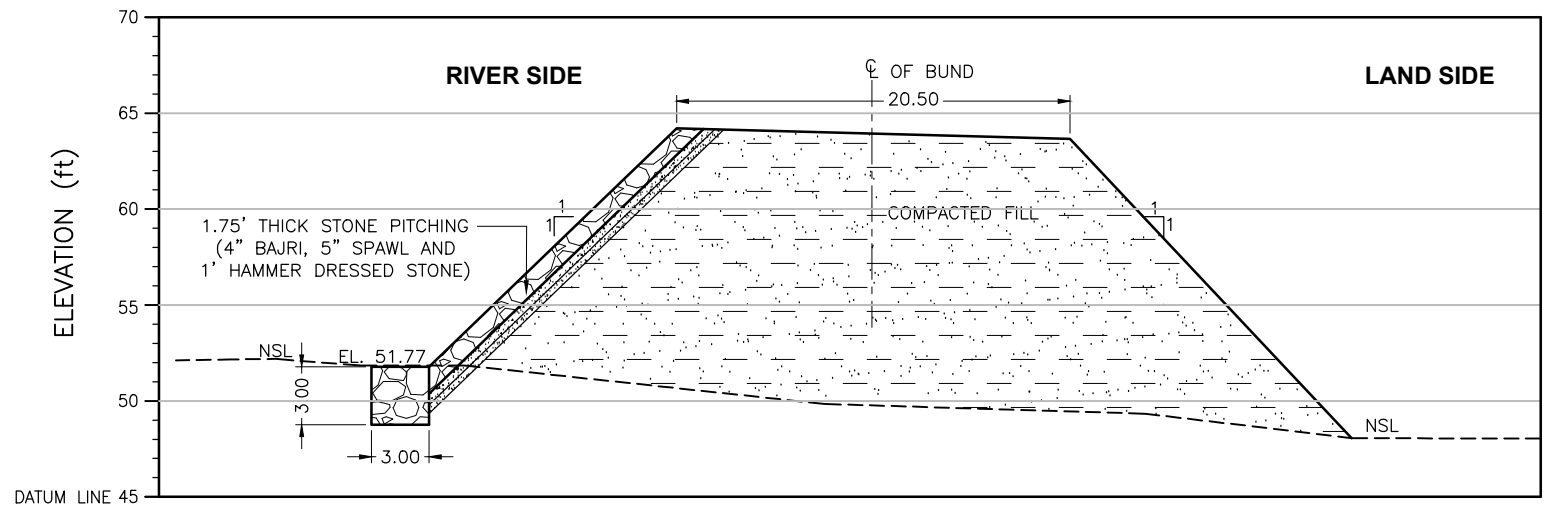

R.L	(ft)	51.77	64.19	63.65	48.06
DISTANCE	(ft)	0.00	12.88	33.38	48.03

CROSS SECTION

Distance(ft)	X	Y
0.00	429278.05	2776466.83
12.88	429281.568	2776465.09
33.38	429286.784	2776461.61
48.03	429290.11	2776458.53


CRS: UTM42N

LEGEND:

STONE PICHTING



COMPACTED FILL

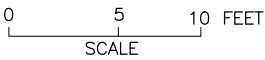

SHEET 5

CLIENT:  IRRIGATION DEPARTMENT GOVERNMENT OF SINDH		 SINDH RESILIENCE PROJECT SINDH IRRIGATION DEPARTMENT						DRAWN	AA	IRRIGATION DEPARTMENT HAJIPUR BUND HP Bund Mile 10/6		
								CHECKED				
								RECOMMENDED				
			REV.	DATE	DESCRIPTION	BY	CKD.	APPR.	APPROVED	DATE	DWG. NO.	REV. 0