


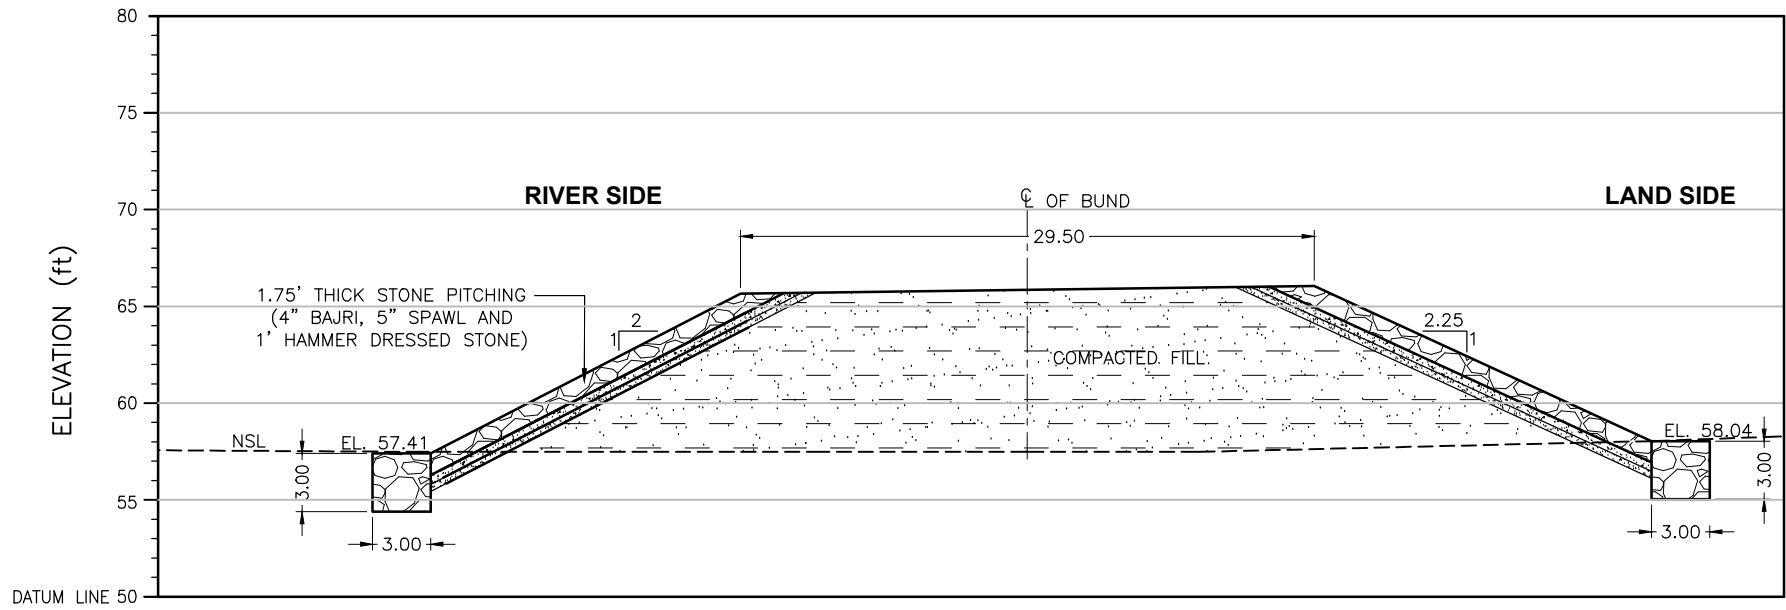

R.L	(ft)	57.41	65.66	66.05	58.04
DISTANCE	(ft)	0.00	15.99	45.60	63.02

CROSS SECTION

Distance (ft)	X	Y
63.02	425356.219	2768819.93
45.60	425361.44	2768820.93
15.99	425370.332	2768822.81
0.00	425375.206	2768822.84

CRS: UTM42N

LEGEND:

STONE PICHING



COMPACTED FILL



CLIENT:  IRRIGATION DEPARTMENT GOVERNMENT OF SINDH		 SINDH RESILIENCE PROJECT SINDH IRRIGATION DEPARTMENT						DRAWN	AA	IRRIGATION DEPARTMENT GUIDE BUND INDUS BRIDGE Guide Bund – Indus Bridge 0/0		
								CHECKED				
								RECOMMENDED				
			REV.	DATE	DESCRIPTION	BY	CKD.	APPR.	APPROVED	DATE	DWG. NO.	REV. 0