


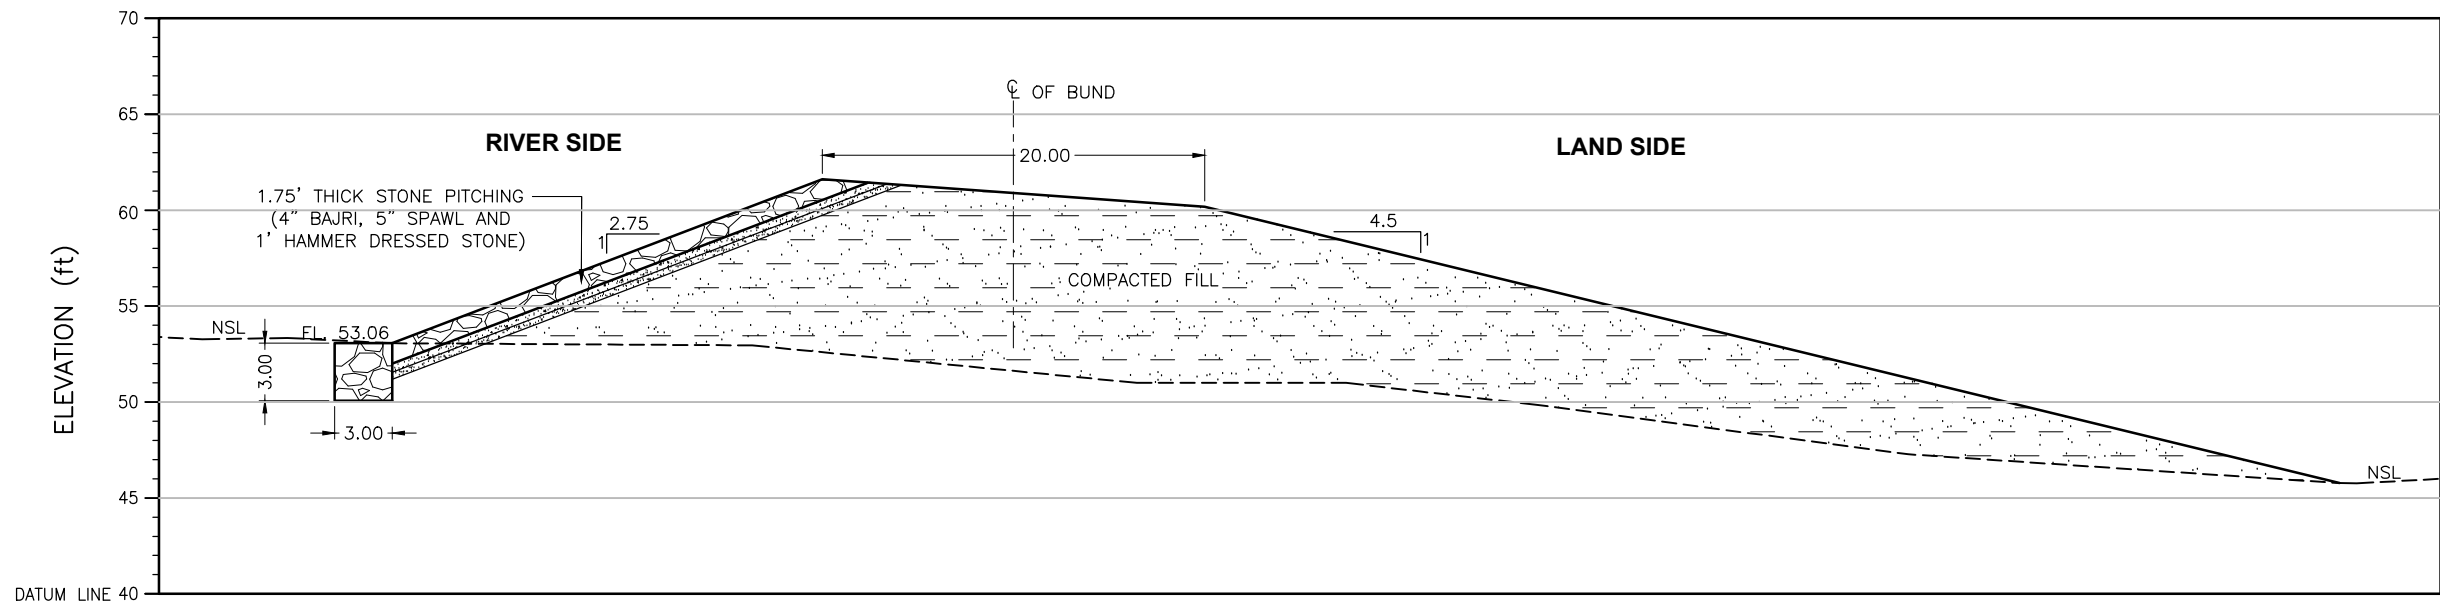

R.L	(ft)	53.06	61.59	60.16	45.78
DISTANCE	(ft)	0.00	22.39	42.31	101.41

CROSS SECTION

LEGEND:

STONE PICHTING




COMPACTED FILL



Distance(ft)	X	Y
0.00	413023.713	2762810.067
22.39	413017.326	2762812.467
42.31	413011.574	2762814.422
101.41	412995.047	2762821.625

CRS: UTM42N

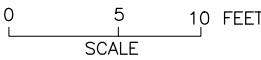

CLIENT:



IRRIGATION DEPARTMENT
GOVERNMENT OF SINDH



SINDH RESILIENCE PROJECT
SINDH IRRIGATION DEPARTMENT

							DRAWN	AA
							CHECKED	
							RECOMMENDED	
REV.	DATE	DESCRIPTION	BY	CKD.	APPR.	APPROVED		

IRRIGATION DEPARTMENT
SONDA HILLAYA BUND
Sonda Hillaya Bund 0/0

DATE	DWG. NO.	REV. 0
------	----------	-----------