


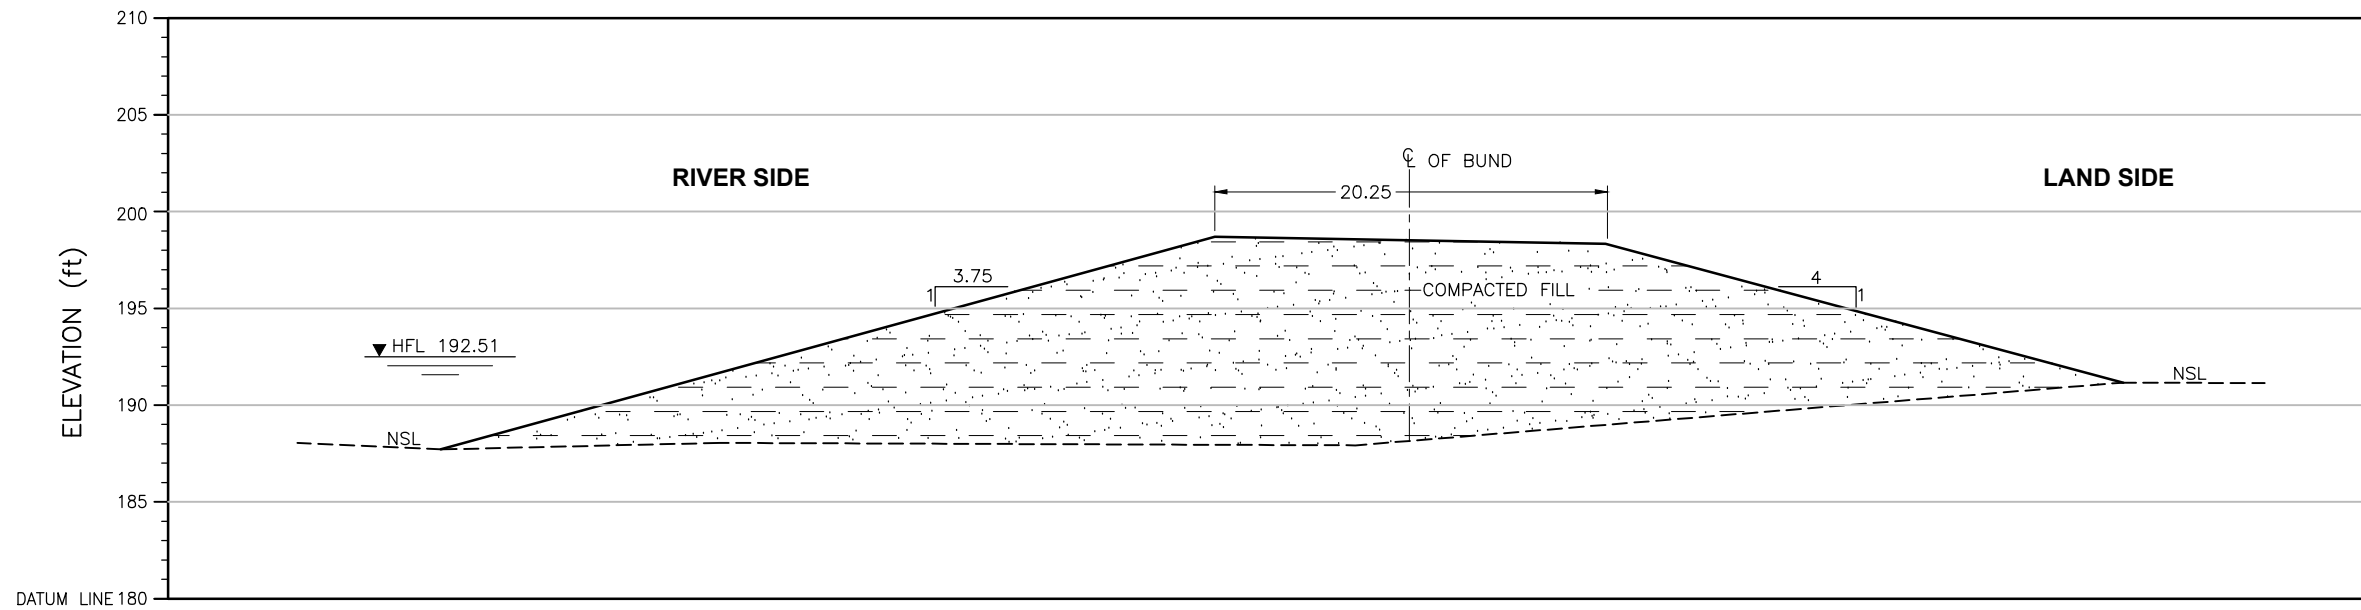

ELEVATION (ft)	187.72	198.70	198.33	191.17
DISTANCE (ft)	0.00	39.97	60.13	86.86

CROSS SECTION

LEGEND:

STONE PICHTING



COMPACTED FILL



Distance(ft)	X	Y
86.86	467287.96	3060239.97
60.13	467280.24	3060242.72
39.97	467274.83	3060245.65
0.00	467263.92	3060251.06

CRS: UTM42N



NOTE:
THE HFL HAS BEEN ESTIMATED BASED ON THE SINDH BUND MANUAL
AND IS YET TO BE VALIDATED BY HISTORIC OBSERVATION.

SHEET 1

CLIENT:



IRRIGATION DEPARTMENT
GOVERNMENT OF SINDH



SINDH RESILIENCE PROJECT
SINDH IRRIGATION DEPARTMENT

							DRAWN	AA
							CHECKED	
							RECOMMENDED	
REV.	DATE	DESCRIPTION	BY	CKD.	APPR.	APPROVED		

IRRIGATION DEPARTMENT JSMsher LOOP BUND MILE 1-1 TO 4-4 Jsmsher Loop Bund 0/5			DATE MARCH, 2023	DWG. NO. SRP/Jsmsher Loop Bund/CS/01	REV. 0
---	--	--	---------------------	---	-----------