


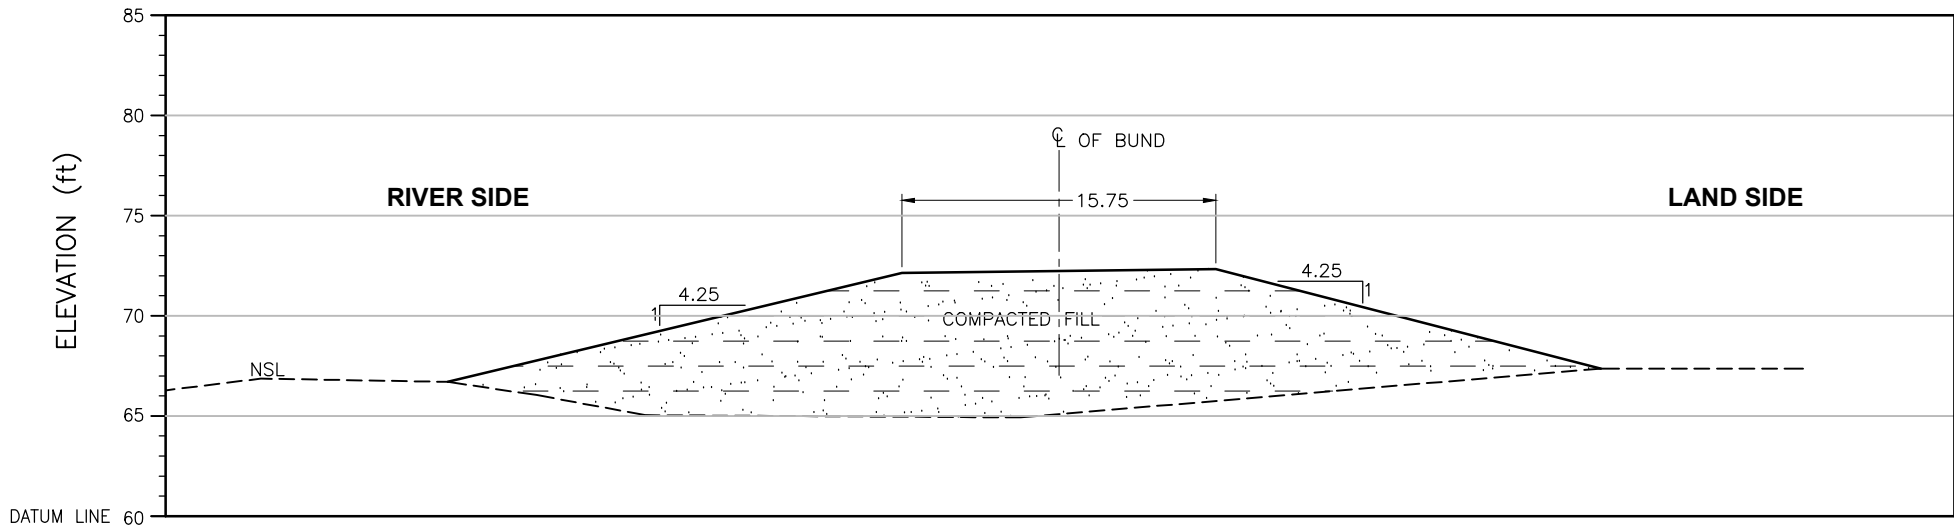

ELEVATION	(ft)	66.71	72.14	72.33	67.38
DISTANCE	(ft)	0.00	22.65	38.31	57.50

CROSS SECTION

Distance Ft	X	Y
0.00	425397.70	2785803.09
22.65	425390.92	2785801.76
38.31	425386.21	2785801.00
57.50	425380.33	2785800.74


CRS: UTM42N

LEGEND:

STONE PICTING



COMPACTED FILL

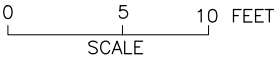

NOTE:
THE HFL HAS BEEN ESTIMATED BASED ON THE SINDH BUND MANUAL
AND IS YET TO BE VALIDATED BY HISTORIC OBSERVATION.

SHEET 5

CLIENT:  IRRIGATION DEPARTMENT GOVERNMENT OF SINDH		 SINDH RESILIENCE PROJECT SINDH IRRIGATION DEPARTMENT						DRAWN	AA	IRRIGATION DEPARTMENT LEFT BANK KB FEEDER Left Bank KB Feeder RD 112			
									CHECKED				
									RECOMMENDED				
			REV.	DATE	DESCRIPTION	BY	CKD.	APPR.	APPROVED		DATE	DWG. NO.	REV.
								MARCH, 2023	SRP/Left Bank KB Feeder/CS/05	0			