


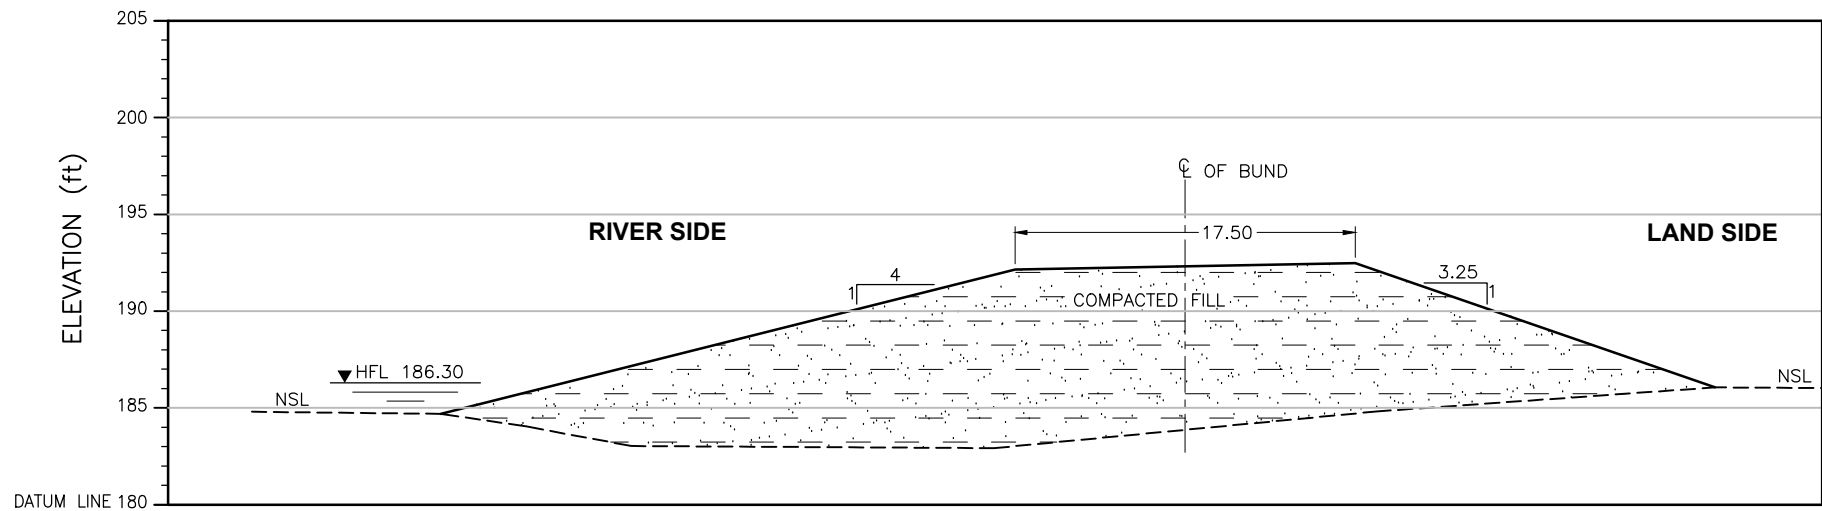

ELEVATION	(ft)	184.70	192.14	192.46	186.06
DISTANCE	(ft)	0.00	29.64	47.21	65.77

CROSS SECTION

Distance(ft)	X	Y
65.77	451122.14	3070394.09
47.21	451121.07	3070388.52
29.64	451120.60	3070383.18
0.00	451119.40	3070374.23

CRS: UTM42N

LEGEND:

STONE PICTING



COMPACTED FILL



NOTE:
THE HFL HAS BEEN ESTIMATED BASED ON THE SINDH BUND MANUAL
AND IS YET TO BE VALIDATED BY HISTORIC OBSERVATION.

SHEET 4

CLIENT:



IRRIGATION DEPARTMENT
GOVERNMENT OF SINDH



SINDH RESILIENCE PROJECT
SINDH IRRIGATION DEPARTMENT

							DRAWN	AA
							CHECKED	
							RECOMMENDED	
REV.	DATE	DESCRIPTION	BY	CKD.	APPR.	APPROVED		

IRRIGATION DEPARTMENT SUKKUR LARKANA BUND MILE 14-6 TO 30-3 Sukkur Larkana Bund 8/4			DATE MARCH, 2023	DWG. NO. SRP/Sukkur Larkana Bund/CS/04	REV. 0
---	--	--	---------------------	---	-----------