


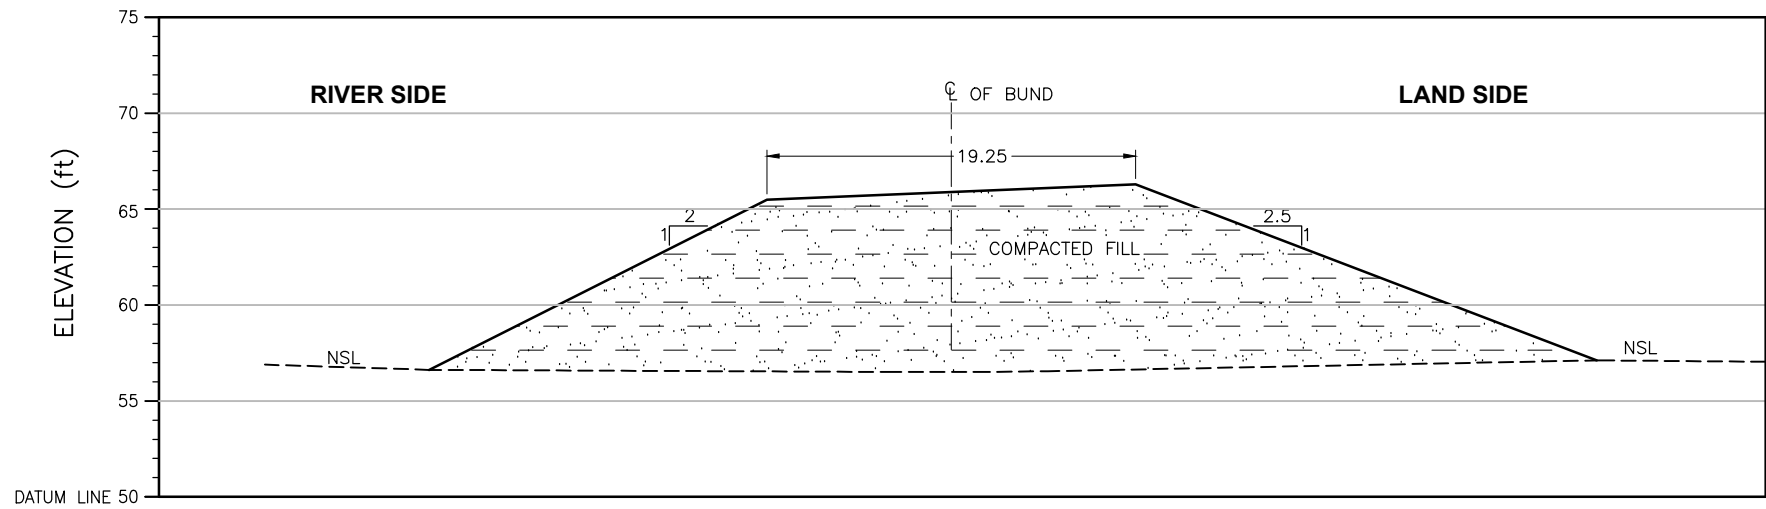

R.L	(ft)	56.62	65.49	66.29	57.12
DISTANCE	(ft)	0.00	17.59	36.79	60.80

CROSS SECTION

Distance(ft)	X	Y
0.00	432517.05	2778240.33
17.59	432514.408	2778235.67
36.79	432511.588	2778230.54
60.80	432505.414	2778225.91


CRS: UTM42N

LEGEND:

STONE PICTING



COMPACTED FILL

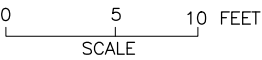

SHEET 4

CLIENT:  IRRIGATION DEPARTMENT GOVERNMENT OF SINDH		 SINDH RESILIENCE PROJECT SINDH IRRIGATION DEPARTMENT							DRAWN	AA	IRRIGATION DEPARTMENT HAJIPUR BUND Hp Bund Mile 8/1			
										CHECKED				
										RECOMMENDED				
			REV.	DATE	DESCRIPTION	BY	CKD.	APPR.	APPROVED		DATE	DWG. NO.	REV. 0	