


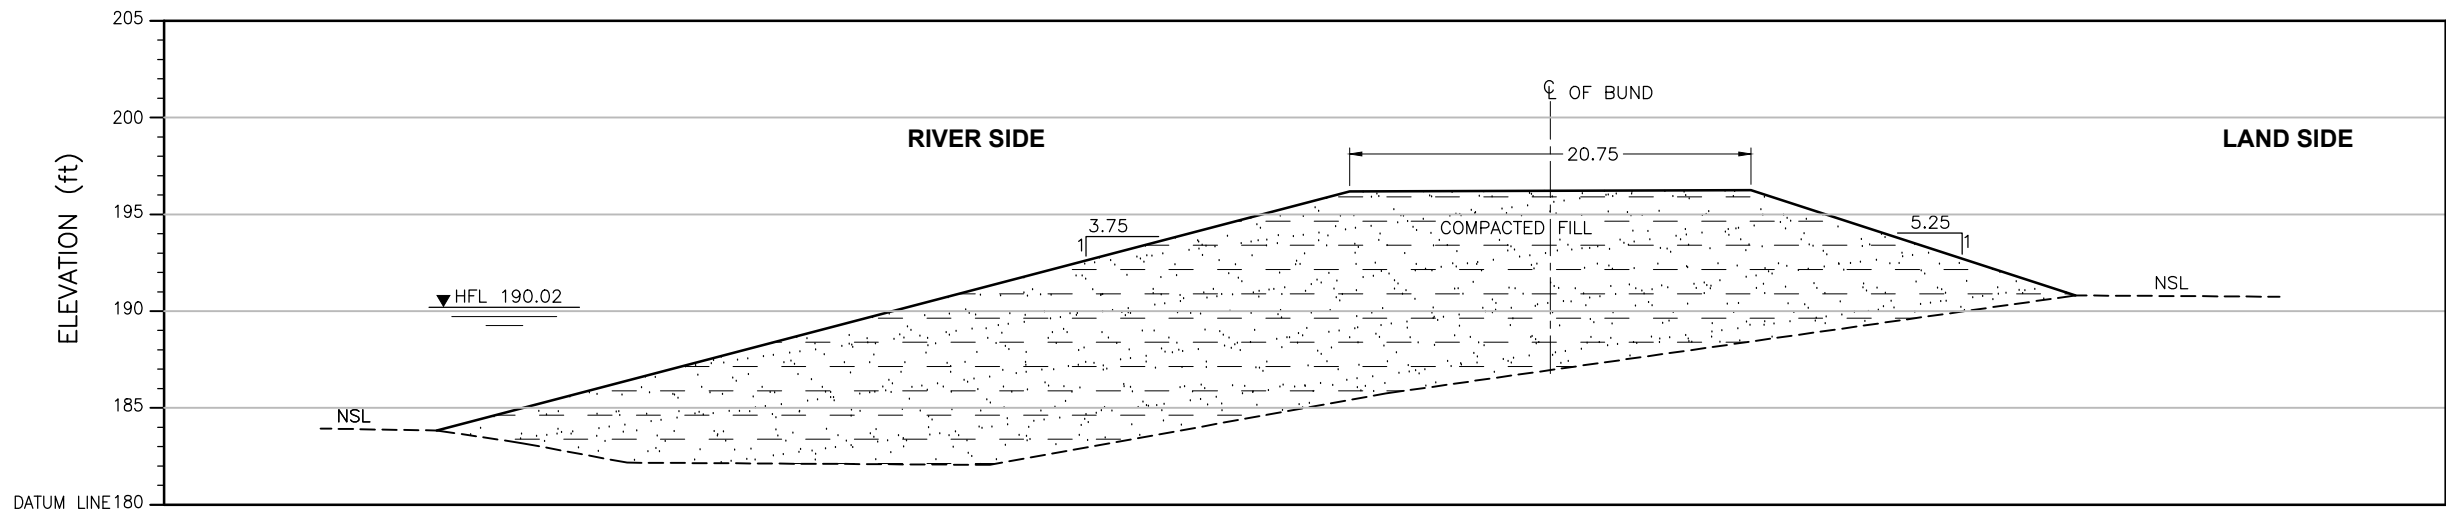

ELEVATION	(ft)	183.84	196.17	196.23	190.80
DISTANCE	(ft)	0.00	47.13	67.85	84.59

CROSS SECTION

Distance (ft)	X	Y
84.59	455306.60	3070533.69
67.85	455310.81	3070530.72
47.13	455317.14	3070529.13
0.00	455329.33	3070521.52

CRS: UTM42N

LEGEND:

STONE PICTING



COMPACTED FILL



NOTE:
THE HFL HAS BEEN ESTIMATED BASED ON THE SINDH BUND MANUAL
AND IS YET TO BE VALIDATED BY HISTORIC OBSERVATION.

SHEET 3

CLIENT:



IRRIGATION DEPARTMENT
GOVERNMENT OF SINDH



SINDH RESILIENCE PROJECT
SINDH IRRIGATION DEPARTMENT

							DRAWN	AA
							CHECKED	
							RECOMMENDED	
REV.	DATE	DESCRIPTION	BY	CKD.	APPR.	APPROVED		

IRRIGATION DEPARTMENT SUKKUR LARKANA BUND MILE 14-6 TO 30-3 Sukkur Larkana Bund 5/6			DATE MARCH, 2023	DWG. NO. SRP/Sukkur Larkana Bund/CS/03	REV. 0
---	--	--	---------------------	---	-----------