


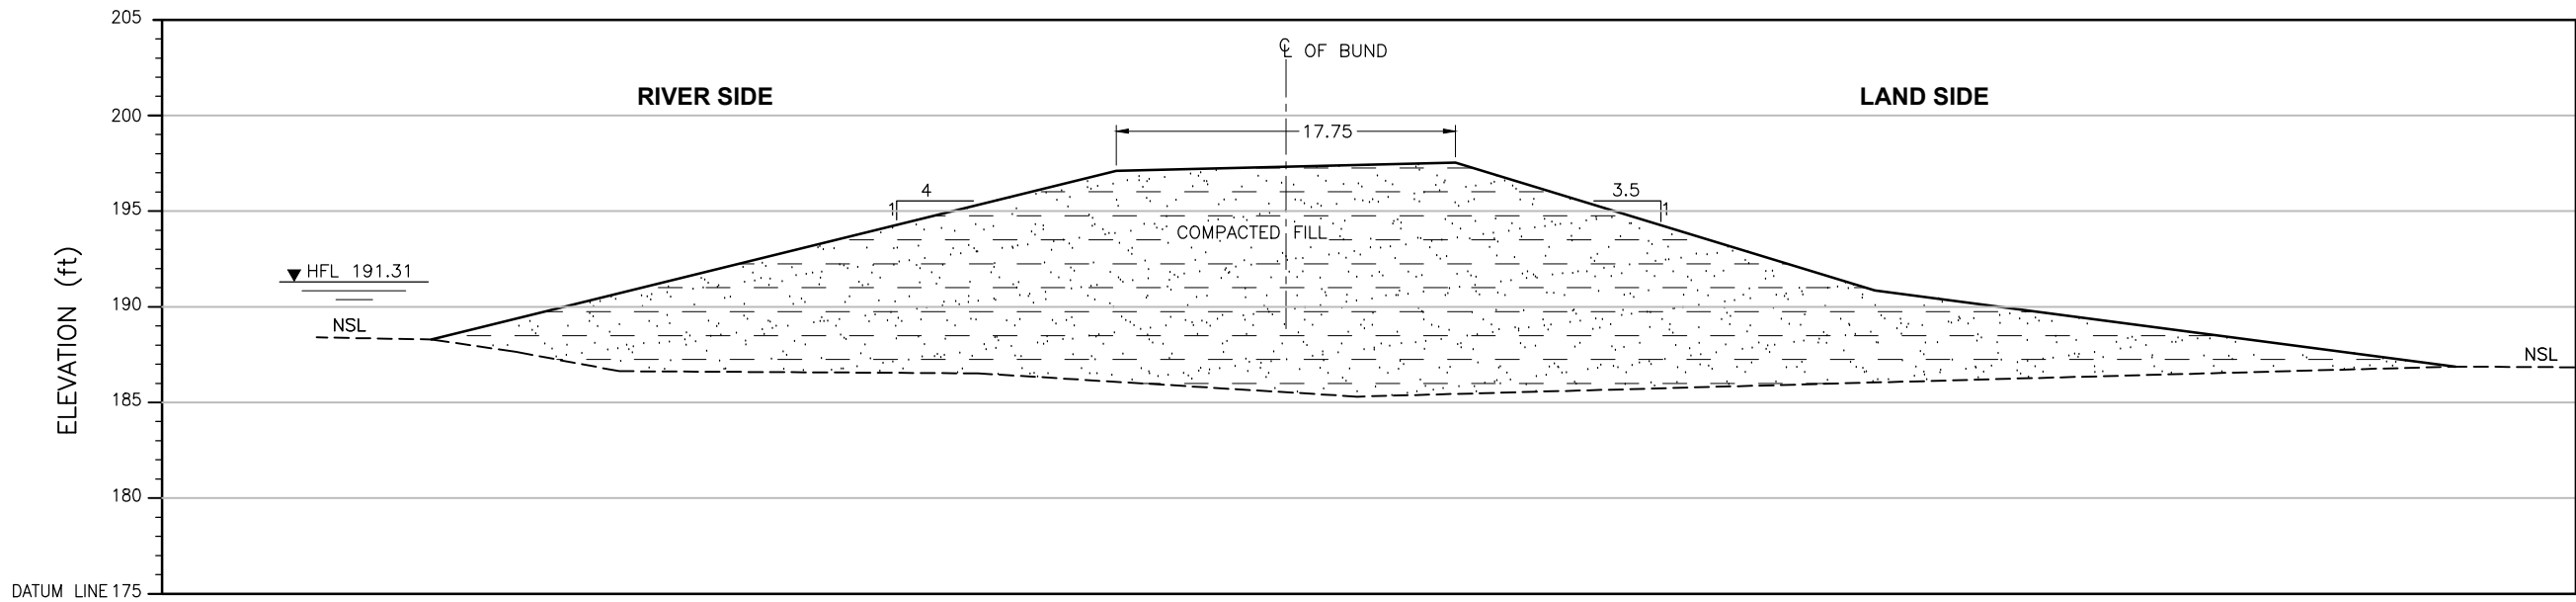

ELEVATION	(ft)	188.30	197.09	197.53	190.86	186.88
DISTANCE	(ft)	0.00	35.80	53.52	75.44	105.78

CROSS SECTION

Distance (ft)	X	Y
105.78	458416.62	3072369.76
75.44	458418.93	3072360.81
53.52	458421.28	3072354.50
35.80	458422.09	3072349.14
0.00	458424.57	3072338.52

CRS: UTM42N

LEGEND:

STONE PICHING



COMPACTED FILL



NOTE:
THE HFL HAS BEEN ESTIMATED BASED ON THE SINDH BUND MANUAL
AND IS YET TO BE VALIDATED BY HISTORIC OBSERVATION.

SHEET 2

CLIENT:  IRRIGATION DEPARTMENT GOVERNMENT OF SINDH		 SINDH RESILIENCE PROJECT SINDH IRRIGATION DEPARTMENT							DRAWN	AA	IRRIGATION DEPARTMENT SUKKUR LARKANA BUND MILE 14-6 TO 30-3 Sukkur Larkana Bund 3/3		
									CHECKED				
									RECOMMENDED				
			REV.	DATE	DESCRIPTION	BY	CKD.	APPR.	APPROVED		DATE MARCH, 2023	DWG. NO. SRP/Sukkur Larkana Bund/CS/02	REV. 0