


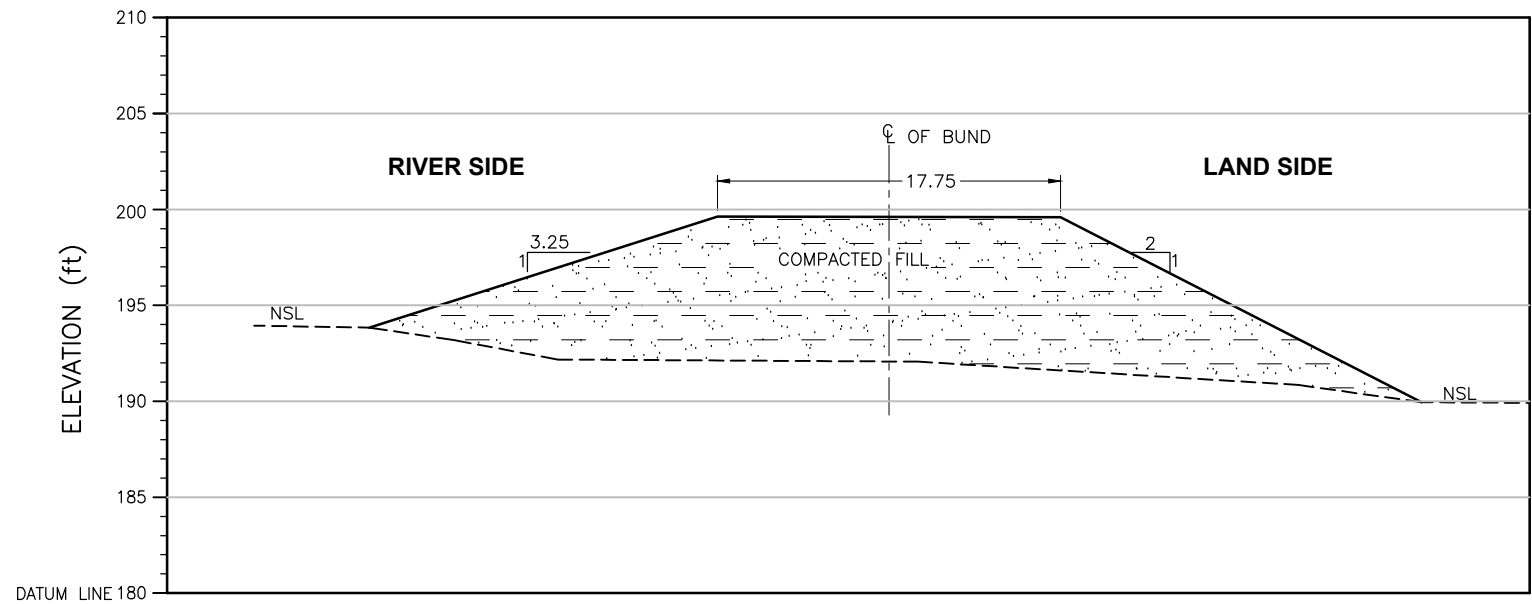

ELEVATION	(ft)	193.83	199.61	199.58	189.95
DISTANCE	(ft)	0.00	18.14	35.99	54.79

CROSS SECTION

Distance(ft)	X	Y
54.79	462138.32	3073155.96
35.99	462140.37	3073150.31
18.14	462141.53	3073144.65
0.00	462139.98	3073139.34


CRS: UTM42N

LEGEND:

STONE PICHING



COMPACTED FILL

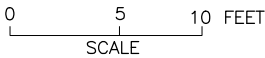

- NOTE:
- 1. THE HFL HAS BEEN ESTIMATED BASED ON THE SINDH BUND MANUAL AND IS YET TO BE VALIDATED BY HISTORIC OBSERVATION.
 - 2. AT THE TIME OF THE SURVEY, THE EMBANKMENT WAS FOUND TO BE IN DETERIORATED CONDITION DUE TO FLOODS 2022

SHEET 1

CLIENT:  IRRIGATION DEPARTMENT GOVERNMENT OF SINDH		 SINDH RESILIENCE PROJECT SINDH IRRIGATION DEPARTMENT							DRAWN	AA	IRRIGATION DEPARTMENT SUKKUR LARKANA BUND MILE 14-6 TO 30-3 Sukkur Larkana Bund 1/0			
										CHECKED				
										RECOMMENDED				
			REV.	DATE	DESCRIPTION	BY	CKD.	APPR.	APPROVED		DATE	DWG. NO.	REV.	
										MARCH, 2023	SRP/Sukkur Larkana Bund/CS/01	0		