


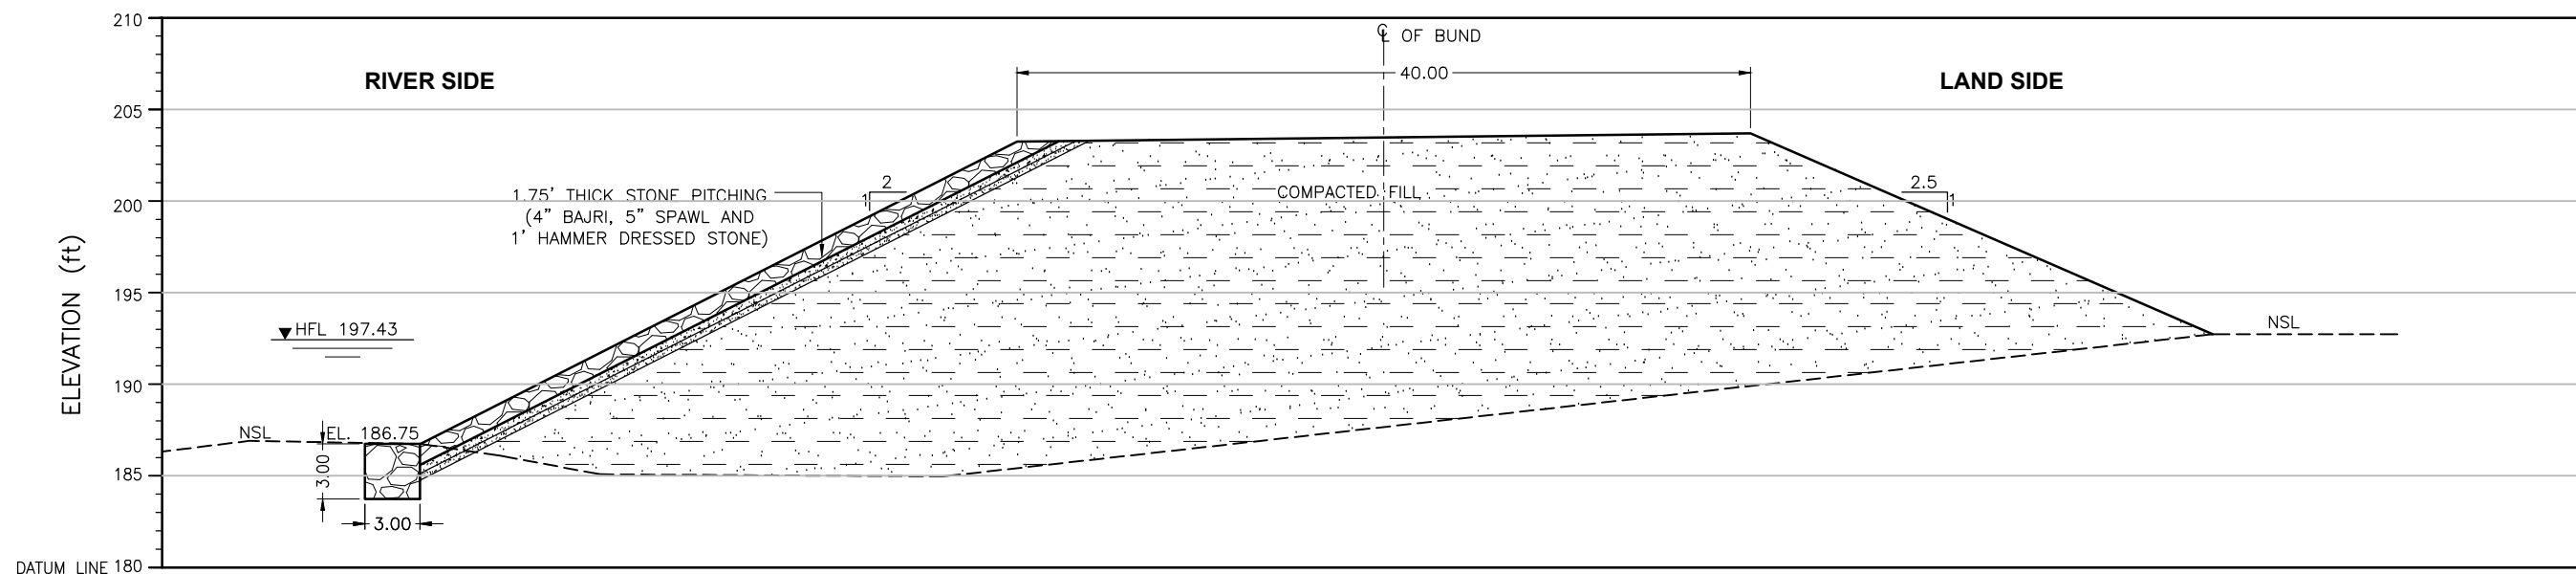

ELEVATION	(ft)	186.75	203.21	203.66	192.72
DISTANCE	(ft)	0.00	32.55	72.59	97.82

CROSS SECTION

Distance(ft)	X	Y
97.82	465449.19	3073943.11
72.59	465450.37	3073935.50
32.55	465452.46	3073923.45
0.00	465455.20	3073913.91


CRS: UTM42N

LEGEND:

STONE PICHTING



COMPACTED FILL

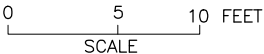

NOTE:
THE HFL HAS BEEN ESTIMATED BASED ON THE SINDH BUND MANUAL
AND IS YET TO BE VALIDATED BY HISTORIC OBSERVATION.

SHEET 1

CLIENT:



IRRIGATION DEPARTMENT
GOVERNMENT OF SINDH



SINDH RESILIENCE PROJECT
SINDH IRRIGATION DEPARTMENT

							DRAWN	AA
							CHECKED	
							RECOMMENDED	
REV.	DATE	DESCRIPTION	BY	CKD.	APPR.	APPROVED		

IRRIGATION DEPARTMENT RUK LOOP BUND MILE 0-0 TO 2-4 Ruk Loop Bund Mile 1/5			DATE MARCH, 2023	DWG. NO. SRP/Ruk Loop Bund/CS/01	REV. 0
--	--	--	---------------------	-------------------------------------	-----------