


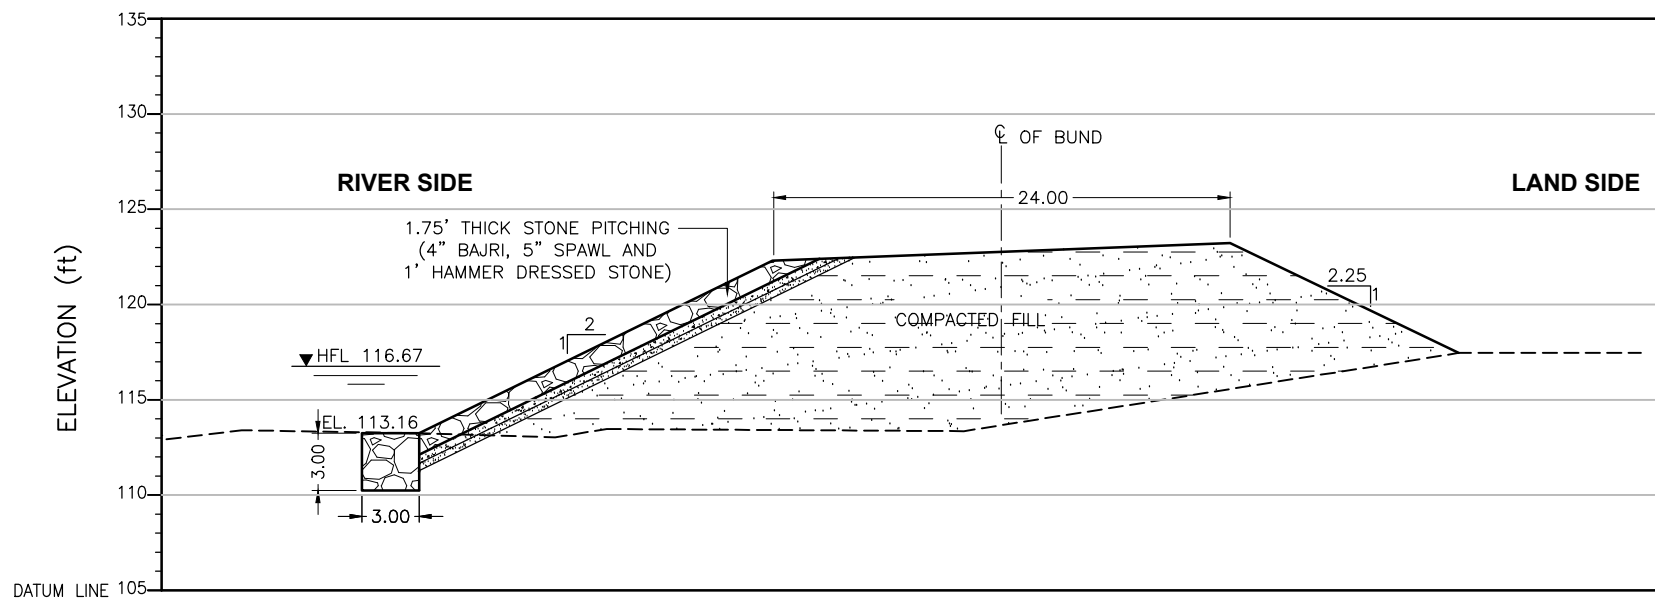

ELEVATION	(ft)	113.16	122.21	123.13	117.37
DISTANCE	(ft)	0.00	18.52	42.51	54.51

CROSS SECTION

LEGEND:

STONE PICTING




COMPACTED FILL



Distance(ft)	X	Y
54.51	385237.29	2924044.06
42.51	385238.97	2924040.74
18.52	385243.00	2924034.51
0.00	385247.17	2924030.70

CRS: UTM42N

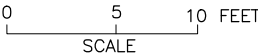

NOTE:
THE HFL HAS BEEN ESTIMATED BASED ON THE SINDH BUND MANUAL
AND IS YET TO BE VALIDATED BY HISTORIC OBSERVATION.

SHEET 27

CLIENT:  IRRIGATION DEPARTMENT GOVERNMENT OF SINDH		 SINDH RESILIENCE PROJECT SINDH IRRIGATION DEPARTMENT							DRAWN	AA	IRRIGATION DEPARTMENT LARKANA SEHWAN BUND Larkana Sehwan Bund 63/0			
										CHECKED				
										RECOMMENDED				
			REV.	DATE	DESCRIPTION	BY	CKD.	APPR.	APPROVED		DATE	DWG. NO.	REV.	
								MARCH, 2023	SRP/Larkana Sehwan Bund /CS/27	0				