


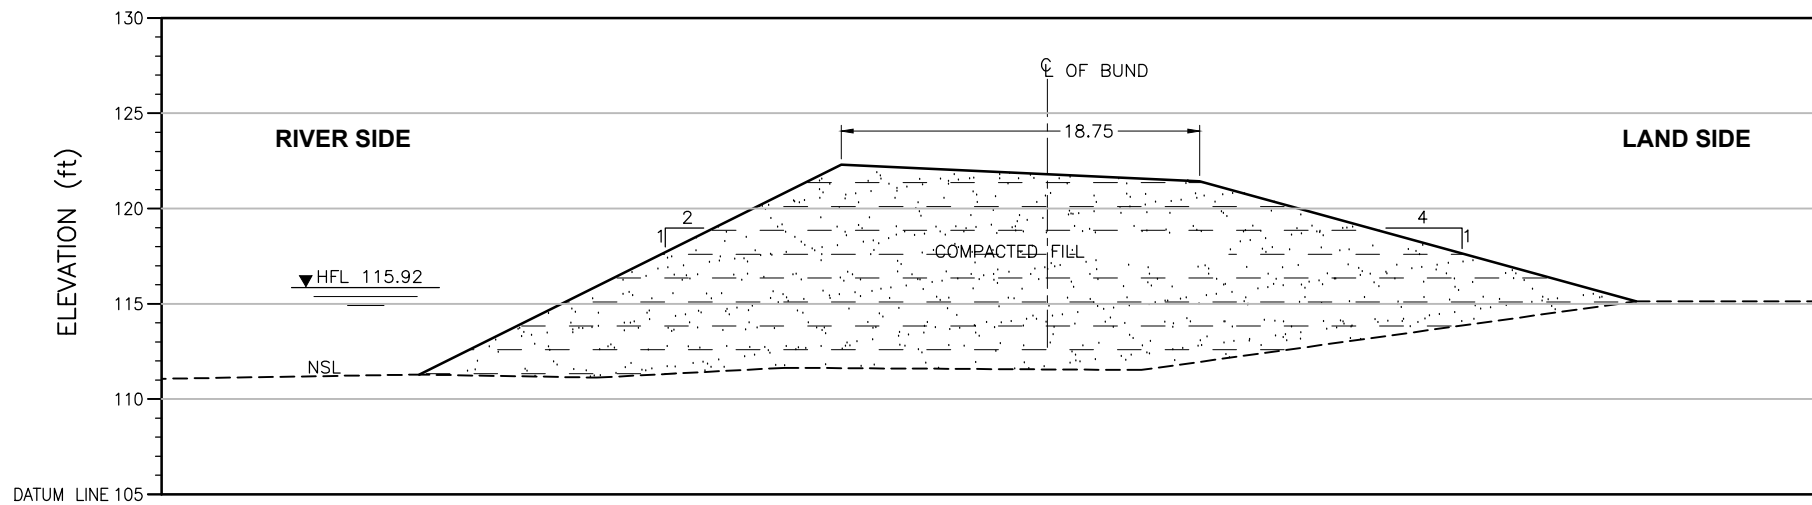

ELEVATION	(ft)	111.36	122.36	121.49	115.19
DISTANCE	(ft)	0.00	22.13	40.93	63.82

CROSS SECTION

Distance(ft)	X	Y
63.82	385911.04	2925759.55
40.93	385913.45	2925769.78
22.13	385919.03	2925773.70
0.00	385925.64	2925772.39


CRS: UTM42N

LEGEND:

STONE PIGHTING



COMPACTED FILL

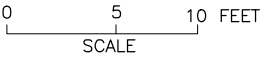

NOTE:
THE HFL HAS BEEN ESTIMATED BASED ON THE SINDH BUND MANUAL
AND IS YET TO BE VALIDATED BY HISTORIC OBSERVATION.

SHEET 26

CLIENT:  IRRIGATION DEPARTMENT GOVERNMENT OF SINDH		 SINDH RESILIENCE PROJECT SINDH IRRIGATION DEPARTMENT							DRAWN	AA	IRRIGATION DEPARTMENT LARKANA SEHWAN BUND Larkana Sehwan Bund 61/5			
										CHECKED				
										RECOMMENDED				
			REV.	DATE	DESCRIPTION		BY	CKD.	APPR.	APPROVED		DATE	DWG. NO.	REV.
									MARCH, 2023	SRP/Larkana Sehwan Bund /CS/26	0			