


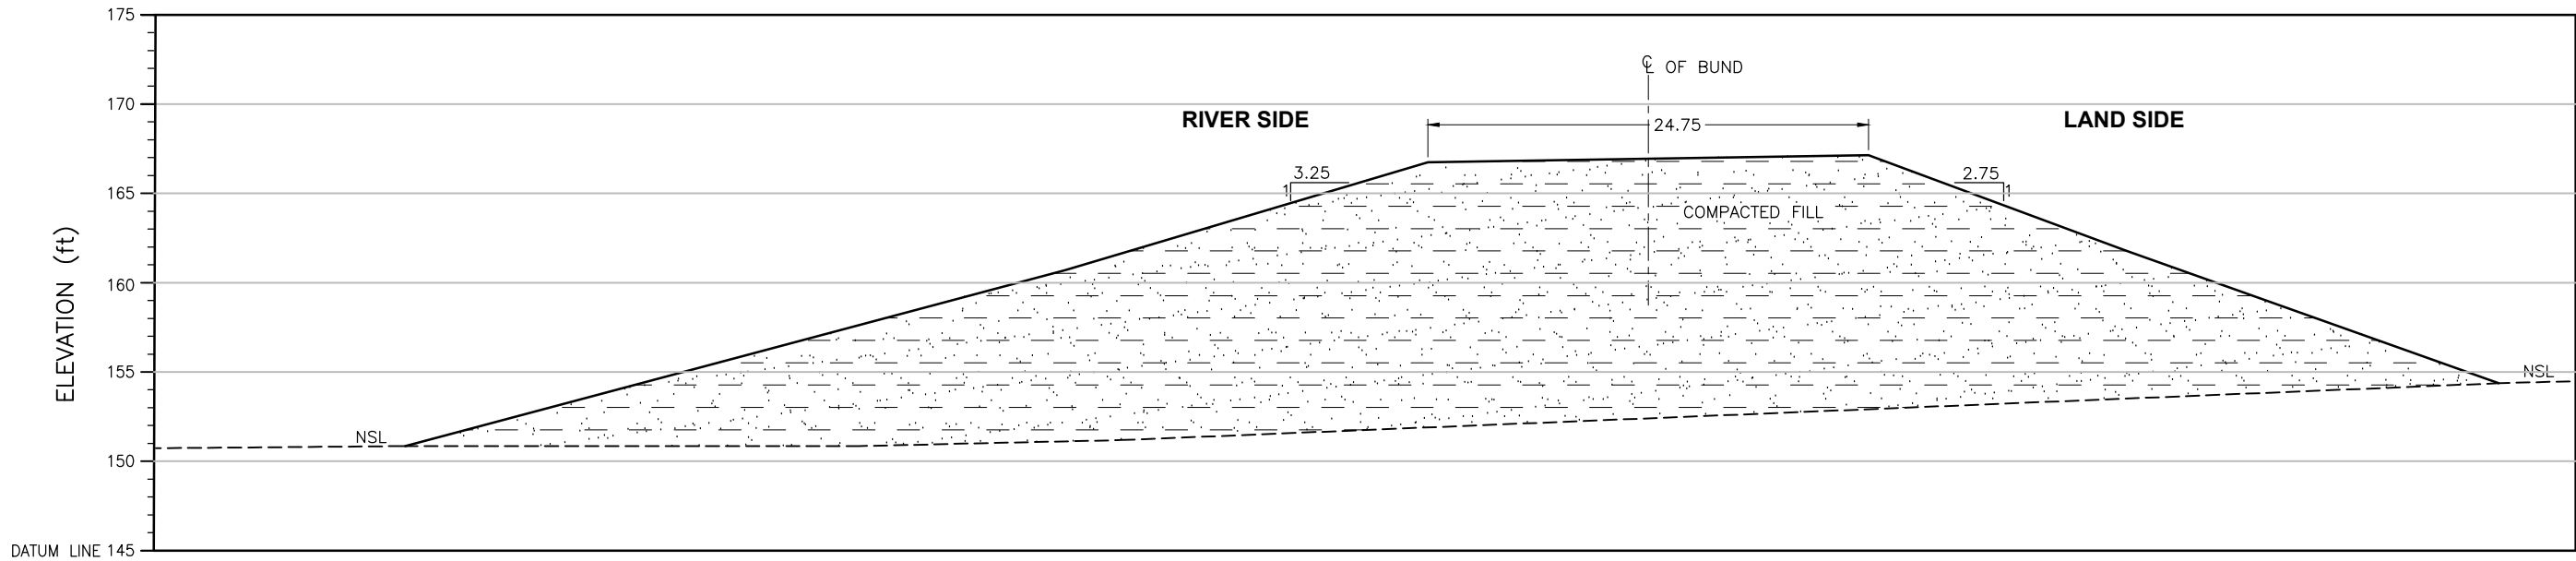

ELEVATION	(ft)	150.86	160.70	166.73	167.12	161.80	154.37
DISTANCE	(ft)	0.00	36.95	57.24	81.91	96.26	117.18

CROSS SECTION

Distance(ft)	X	Y
117.18	421888.901	3006731.89
96.26	421885.462	3006737.29
81.91	421883.429	3006741.28
57.24	421876.241	3006745.34
36.95	421873.062	3006750.64
0.00	421867.2	3006760.26


CRS: UTM42N

LEGEND:

STONE PICHING



COMPACTED FILL

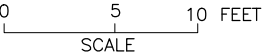

SHEET 3

CLIENT:



IRRIGATION DEPARTMENT
GOVERNMENT OF SINDH



SINDH RESILIENCE PROJECT
SINDH IRRIGATION DEPARTMENT

							DRAWN	AA
							CHECKED	
							RECOMMENDED	
REV.	DATE	DESCRIPTION	BY	CKD.	APPR.	APPROVED		

IRRIGATION DEPARTMENT
S.M. BUND MILE 7-4 TO 12-7 FIRST DEFENCE LINE
S.M bund 4/1

DATE	DWG. NO.	REV. 0
------	----------	-----------