


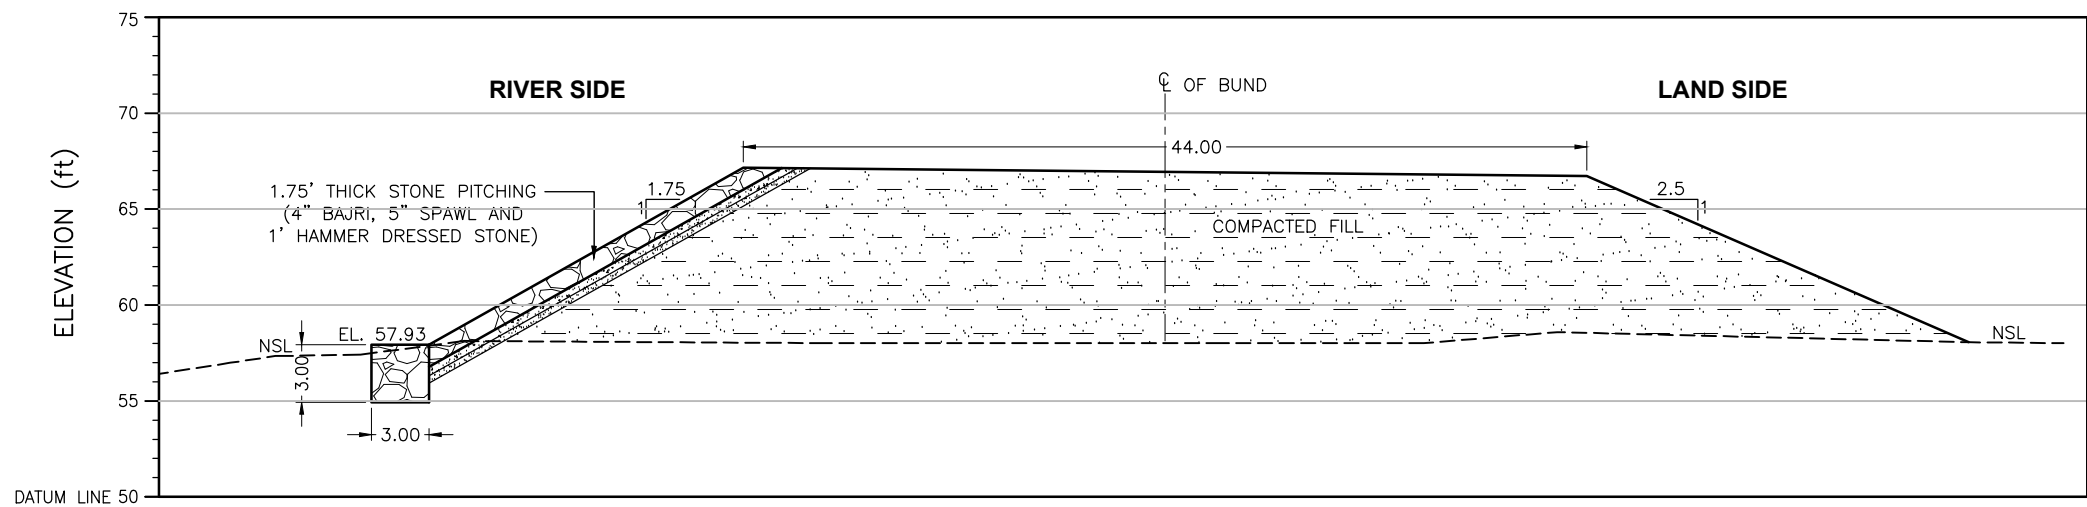

R.L	(ft)	57.93	67.15	66.71	58.06
DISTANCE	(ft)	0.00	16.36	60.28	80.16

CROSS SECTION

Distance(ft)	X	Y
0.00	435870.008	2778043.22
16.36	435872.513	2778038.91
60.28	435878.131	2778026.74
80.16	435881.786	2778021.81


CRS: UTM42N

LEGEND:

STONE PICTING



COMPACTED FILL

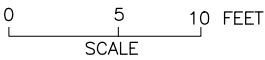

SHEET 3

CLIENT:  IRRIGATION DEPARTMENT GOVERNMENT OF SINDH		 SINDH RESILIENCE PROJECT SINDH IRRIGATION DEPARTMENT						DRAWN	AA	IRRIGATION DEPARTMENT HAJIPUR BUND HP Bund Mile 5/4		
								CHECKED				
								RECOMMENDED				
			REV.	DATE	DESCRIPTION	BY	CKD.	APPR.	APPROVED	DATE	DWG. NO.	REV. 0