


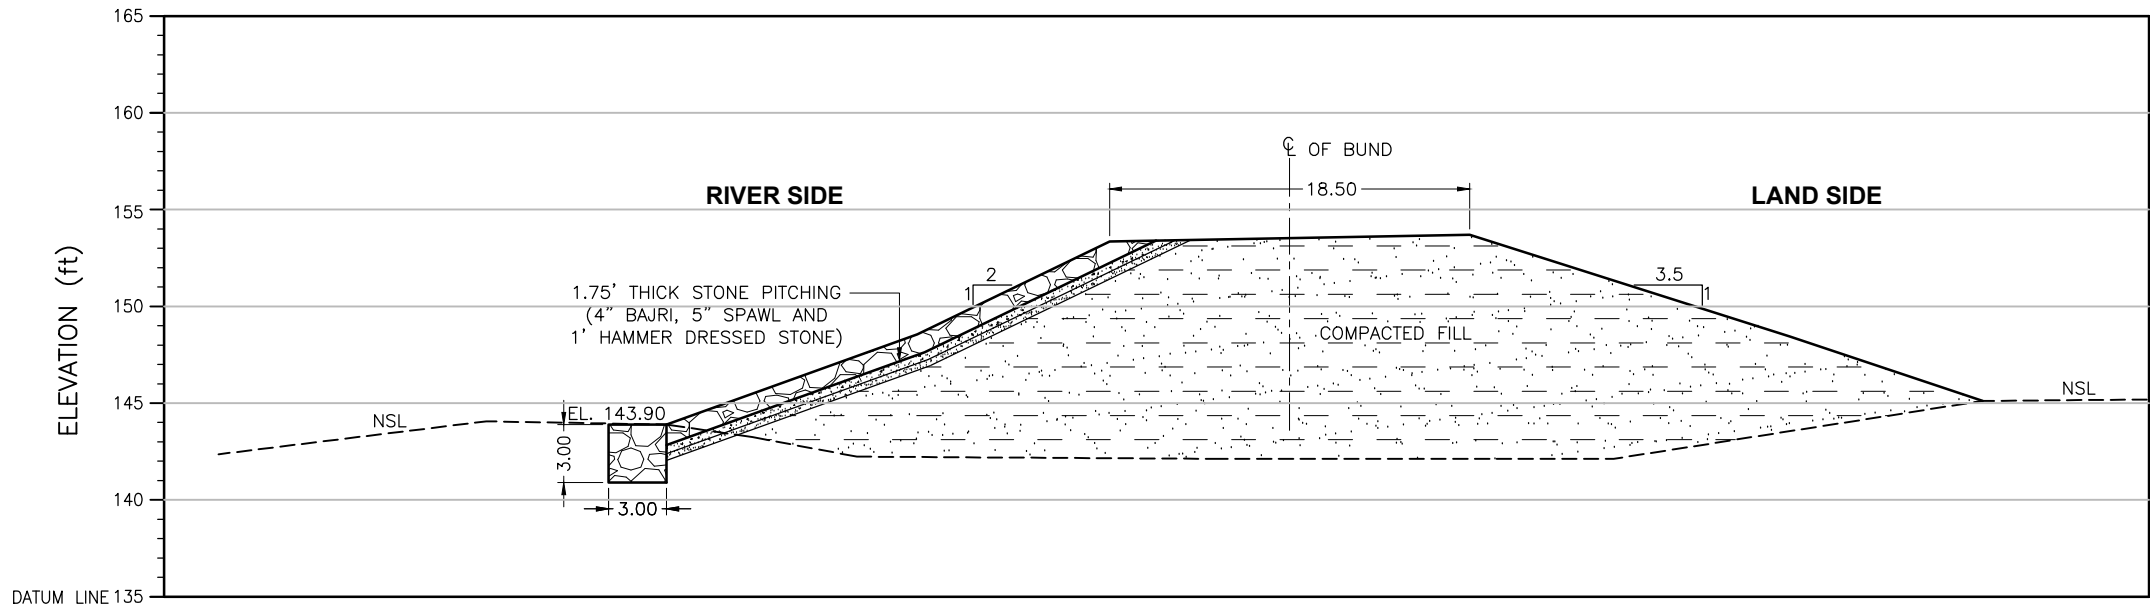

R.L	(ft)	143.90	148.56	153.34	153.69	148.44	145.12
DISTANCE	(ft)	0.00	12.94	22.86	41.45	57.98	67.93

CROSS SECTION

Distance(ft)	X	Y
67.93	411000.114	2987550.14
57.98	410999.046	2987552.98
41.45	410997.126	2987557.64
22.86	410995.49	2987563.12
12.94	410993.917	2987565.72
0.00	410992.304	2987569.32

CRS: UTM42N

LEGEND:

STONE PICTING



COMPACTED FILL



SHEET 1

CLIENT:



IRRIGATION DEPARTMENT
GOVERNMENT OF SINDH



SINDH RESILIENCE PROJECT
SINDH IRRIGATION DEPARTMENT

							DRAWN	AA
							CHECKED	
							RECOMMENDED	
REV.	DATE	DESCRIPTION	BY	CKD.	APPR.	APPROVED		

IRRIGATION DEPARTMENT
S.M. BUND MILE 35-4 TO 60-0 FIRST DEFENCE LINE
SM Bund 0/0

DATE	DWG. NO.	REV. 0
------	----------	-----------