


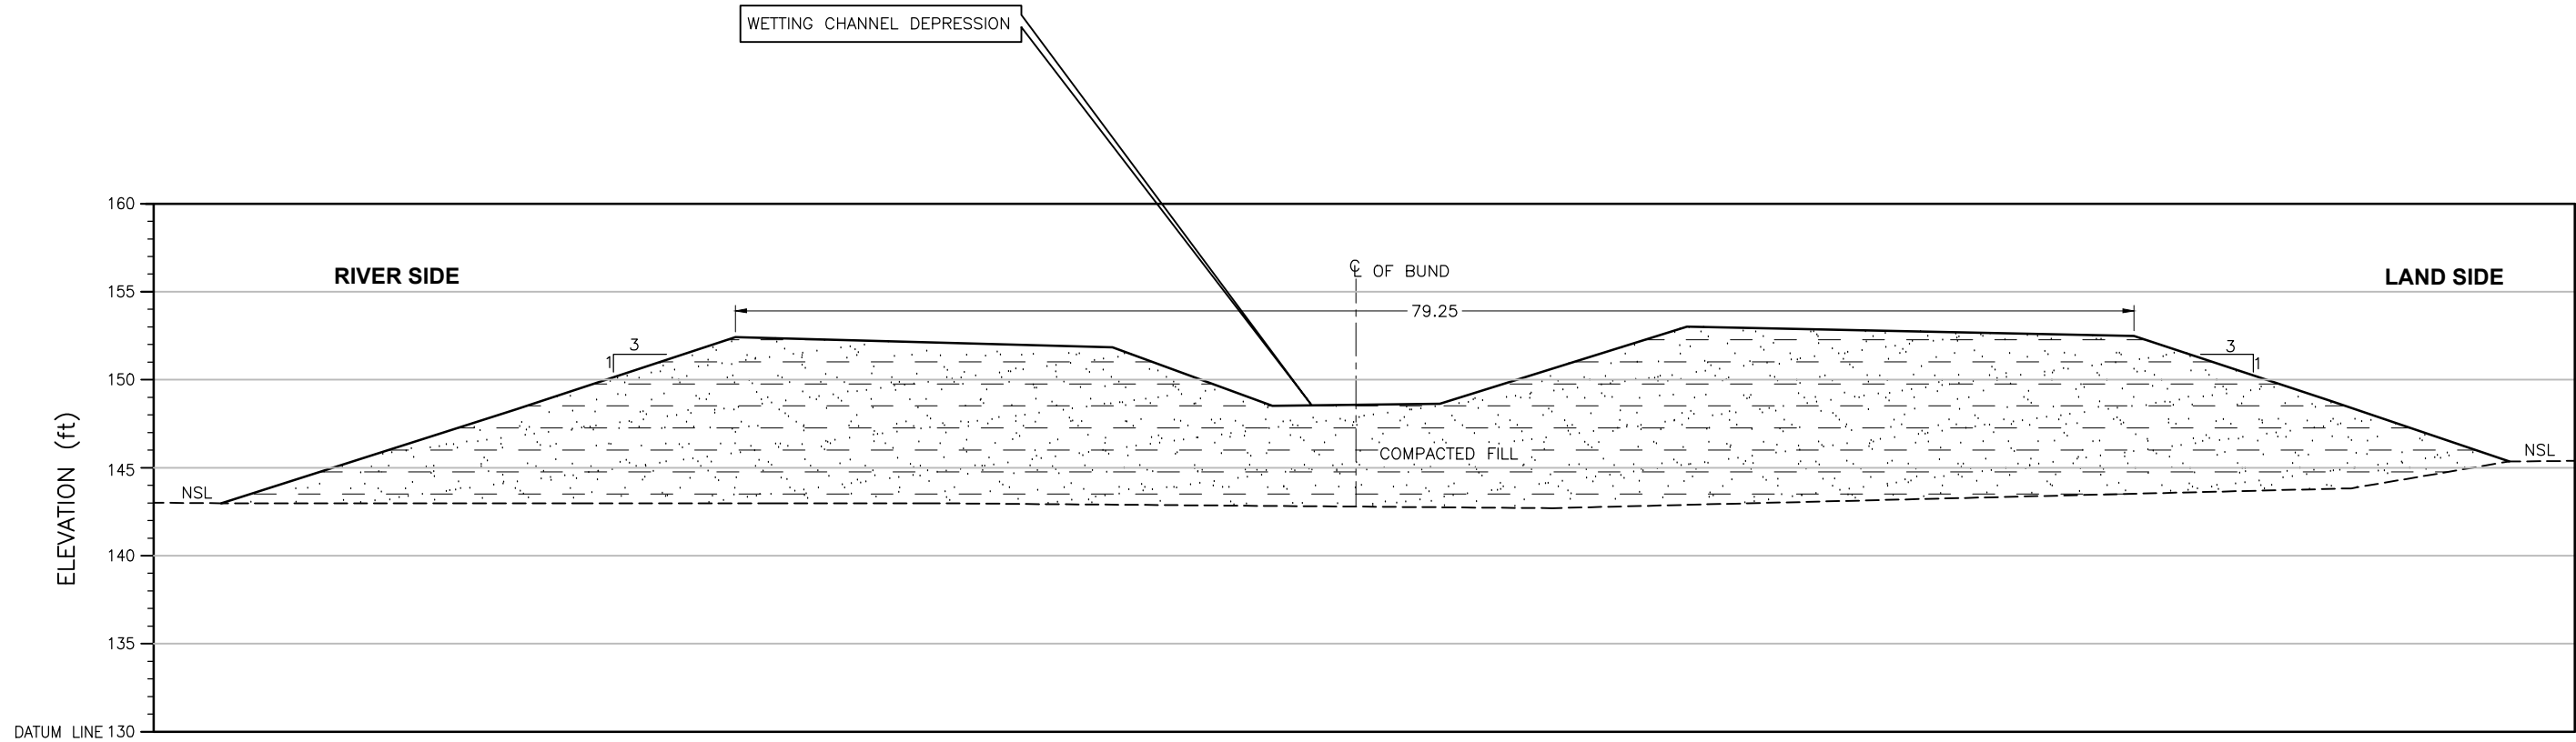

ELEVATION	(ft)	142.99	148.31	152.41	151.83	148.51	148.64	153.01	152.48	148.77	145.36
DISTANCE	(ft)	0.00	16.73	29.18	50.57	59.64	69.14	83.17	108.53	119.73	129.82


CROSS SECTION

Distance(ft)	X	Y
129.82	407796.192	2985947.61
119.73	407793.738	2985949.84
108.53	407792.278	2985952.93
83.17	407789.694	2985960.26
69.14	407787.335	2985963.87
59.64	407786.04	2985966.47
50.57	407784.581	2985968.85
29.18	407782.193	2985974.92
16.73	407780.158	2985978.2
0.00	407778.628	2985983.06


CRS: UTM42N

LEGEND:

STONE PICTING

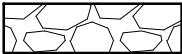

COMPACTED FILL

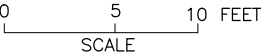

SHEET 2

CLIENT:



IRRIGATION DEPARTMENT
GOVERNMENT OF SINDH



SINDH RESILIENCE PROJECT
SINDH IRRIGATION DEPARTMENT

							DRAWN	AA
							CHECKED	
							RECOMMENDED	
REV.	DATE	DESCRIPTION	BY	CKD.	APPR.	APPROVED		

IRRIGATION DEPARTMENT
S.M. BUND MILE 35-4 TO 60-0 FIRST DEFENCE LINE
SM Bund 2/1

DATE	DWG. NO.	REV. 0
------	----------	-----------