


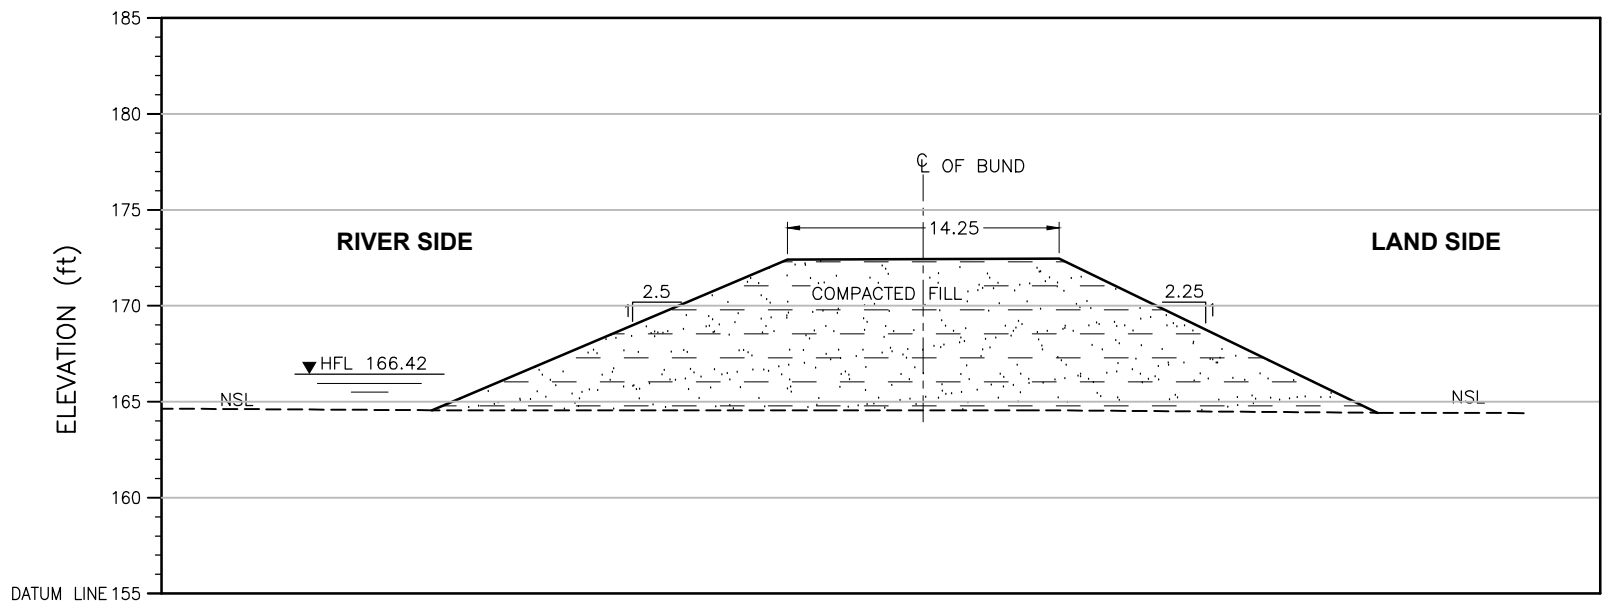


ELEVATION (ft)	164.55	172.40	172.44	164.42
DISTANCE (ft)	0.00	18.52	32.66	49.24

CROSS SECTION

LEGEND:

STONE PICTING

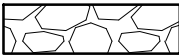


COMPACTED FILL



Distance(ft)	X	Y
49.24	424288.44	3029870.21
32.66	424293.62	3029869.45
18.52	424297.09	3029866.57
0.00	424302.49	3029864.93

CRS: UTM42N

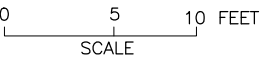

NOTE:
THE HFL HAS BEEN ESTIMATED BASED ON THE SINDH BUND MANUAL
AND IS YET TO BE VALIDATED BY HISTORIC OBSERVATION.

SHEET 1

CLIENT:  IRRIGATION DEPARTMENT GOVERNMENT OF SINDH		 SINDH RESILIENCE PROJECT SINDH IRRIGATION DEPARTMENT							DRAWN	AA	IRRIGATION DEPARTMENT LARKANA SEHWAN BUND MILE 9-2 TO 23-6 Larkana Sehwan Bund Mile 2/5			
										CHECKED				
										RECOMMENDED				
			REV.	DATE	DESCRIPTION	BY	CKD.	APPR.	APPROVED		DATE	DWG. NO.	REV.	
										MARCH, 2023	SRP/Larkana Sehwan Bund/CS/01	0		