


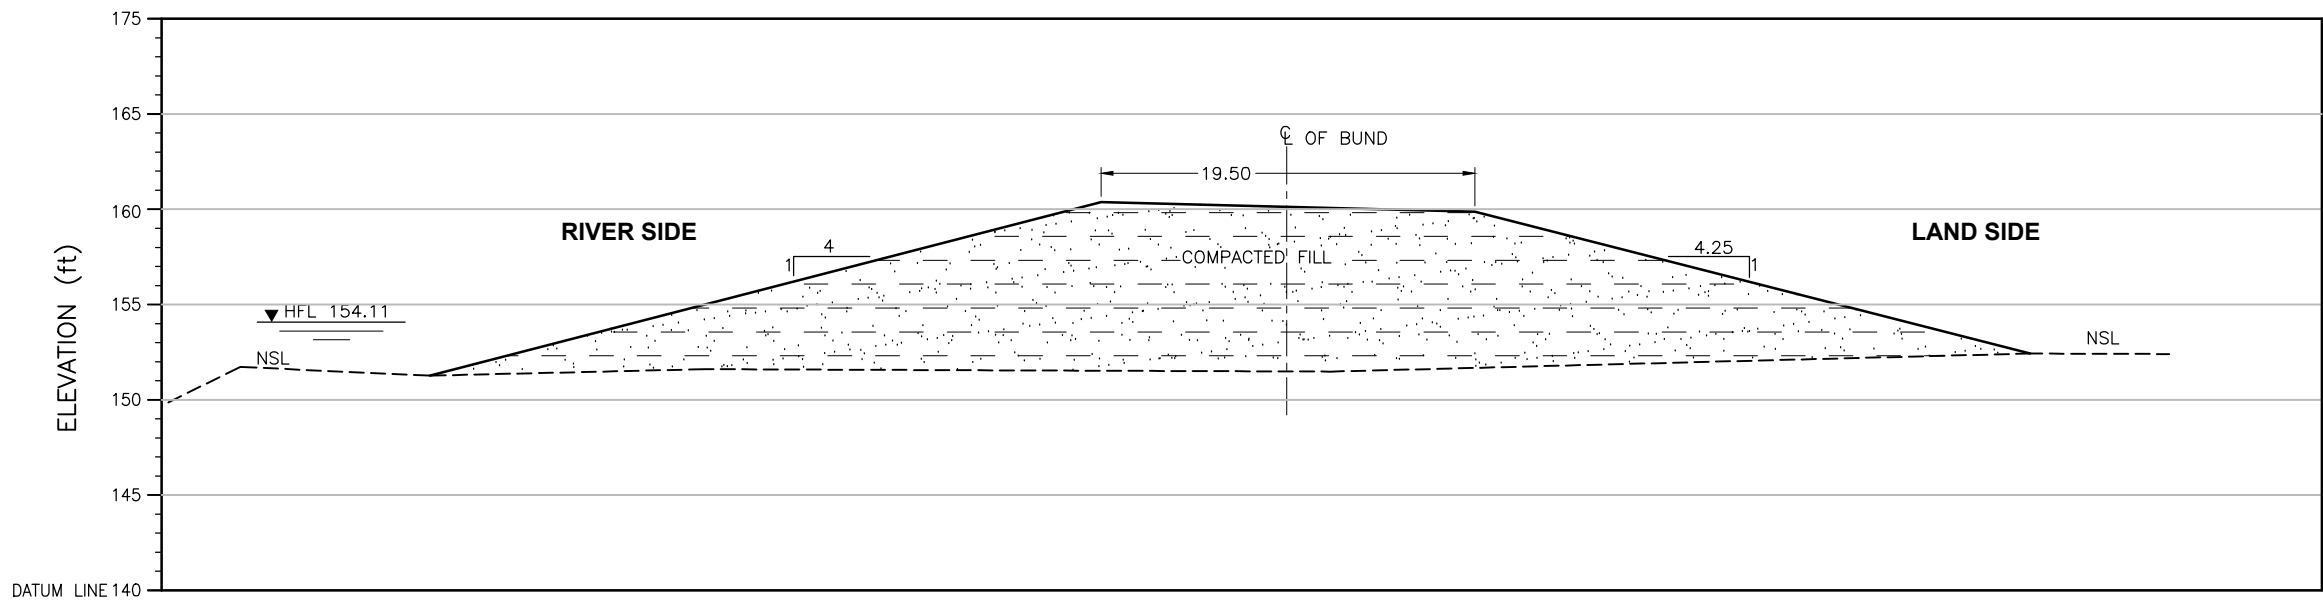

|           |      |        |        |        |        |
|-----------|------|--------|--------|--------|--------|
| ELEVATION | (ft) | 151.27 | 160.37 | 159.86 | 152.43 |
| DISTANCE  | (ft) | 0.00   | 35.20  | 54.80  | 83.90  |

CROSS SECTION

LEGEND:

STONE PICHTING




COMPACTED FILL



| Distance (ft) | X         | Y          |
|---------------|-----------|------------|
| 83.90         | 413709.83 | 3020695.94 |
| 54.80         | 413718.44 | 3020693.81 |
| 35.20         | 413724.73 | 3020693.87 |
| 0.00          | 413734.67 | 3020689.84 |

CRS: UTM42N

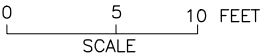

NOTE:  
THE HFL HAS BEEN ESTIMATED BASED ON THE SINDH BUND MANUAL  
AND IS YET TO BE VALIDATED BY HISTORIC OBSERVATION.

SHEET 1

CLIENT:



IRRIGATION DEPARTMENT  
GOVERNMENT OF SINDH



SINDH RESILIENCE PROJECT  
SINDH IRRIGATION DEPARTMENT

|      |      |             |    |      |       |          |             |    |
|------|------|-------------|----|------|-------|----------|-------------|----|
|      |      |             |    |      |       |          | DRAWN       | AA |
|      |      |             |    |      |       |          | CHECKED     |    |
|      |      |             |    |      |       |          | RECOMMENDED |    |
| REV. | DATE | DESCRIPTION | BY | CKD. | APPR. | APPROVED |             |    |

| IRRIGATION DEPARTMENT<br>MOEN-JO-DERO PROTECTION BUND MILE 0-0 TO 1-6<br>Moen-Jo-Dero Protection Bund Mile 0/5 |                                          |           |
|---|------------------------------------------|-----------|
| DATE<br>MARCH, 2023                                                                                            | DWG. NO.<br>SRP/Moen-Jo-Dero Bund /CS/01 | REV.<br>0 |