


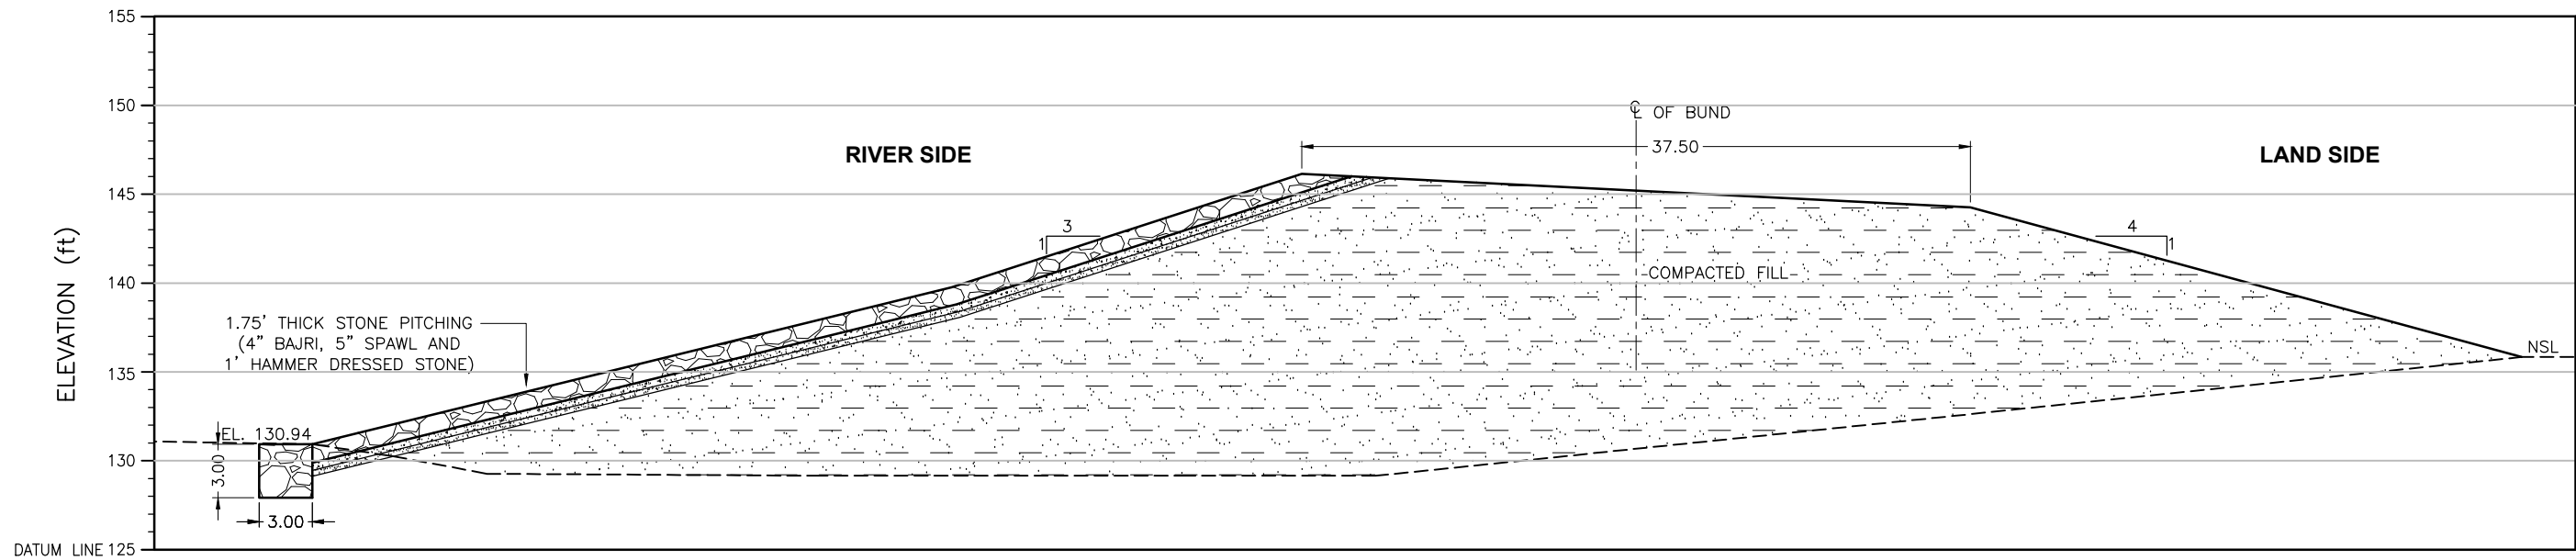

R.L	(ft)	130.94	139.76	146.14	144.24	140.03	135.84
DISTANCE	(ft)	0.00	35.94	55.64	93.24	108.76	124.22

CROSS SECTION

Distance(ft)	X	Y
124.22	396441.399	2969842.06
108.76	396436.943	2969843.69
93.24	396432.815	2969846.01
55.64	396423.386	2969852.97
35.94	396417.559	2969854.58
0.00	396407.521	2969858.97


CRS: UTM42N

LEGEND:

STONE PICHTING



COMPACTED FILL

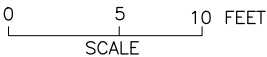

CLIENT:



IRRIGATION DEPARTMENT
GOVERNMENT OF SINDH



SINDH RESILIENCE PROJECT
SINDH IRRIGATION DEPARTMENT

							DRAWN	AA
							CHECKED	
							RECOMMENDED	
REV.	DATE	DESCRIPTION	BY	CKD.	APPR.	APPROVED		

IRRIGATION DEPARTMENT S.M. BUND MILE 35-4 TO 60-0 FIRST DEFENCE LINE SM Bund 17/1		
DATE	DWG. NO.	REV. 0