


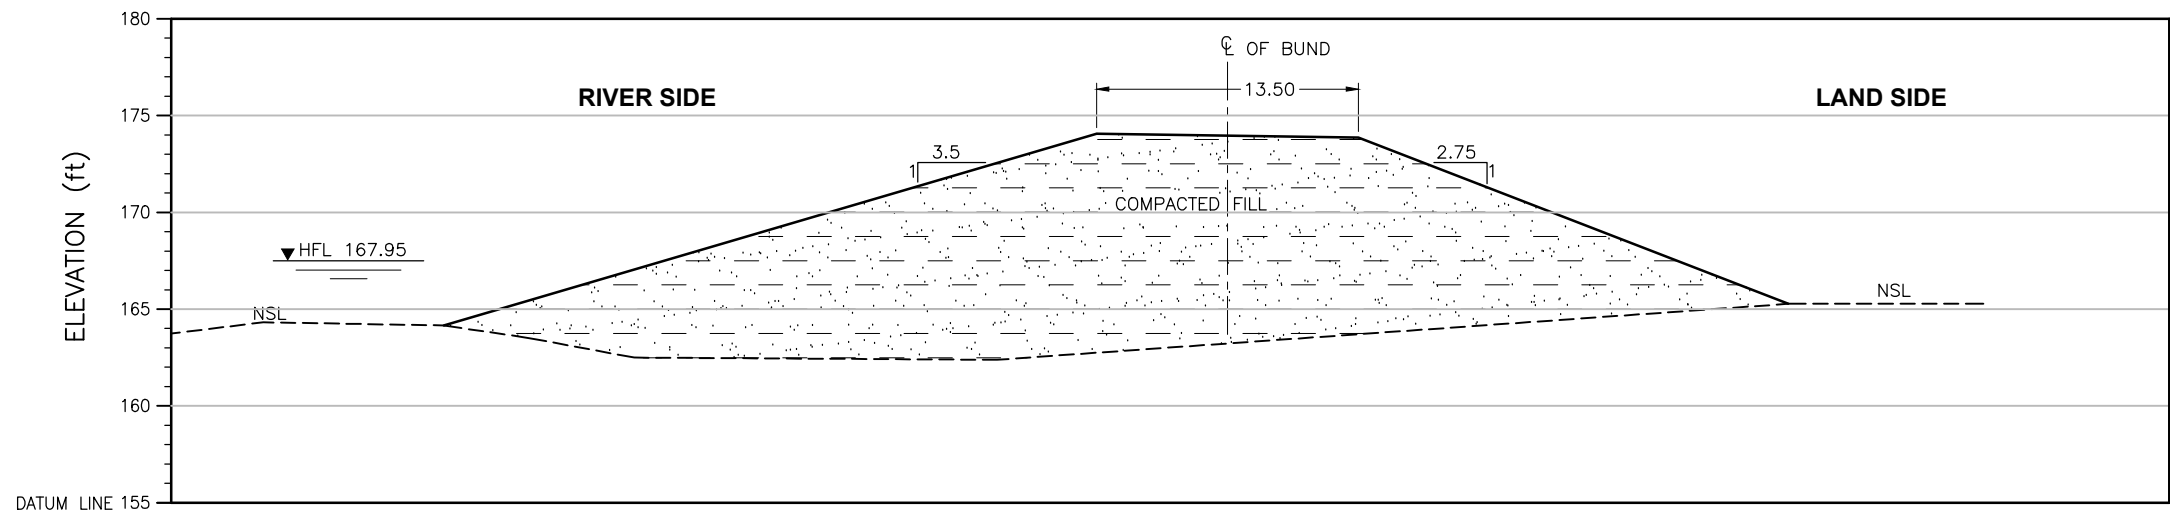

ELEVATION	(ft)	164.16	174.06	173.85	165.28
DISTANCE	(ft)	0.00	33.71	47.22	69.40

CROSS SECTION

LEGEND:

STONE PICTING



COMPACTED FILL



Distance(ft)	X	Y
69.40	427703.21	3033635.08
47.22	427705.46	3033628.70
33.71	427706.76	3033624.78
0.00	427710.88	3033615.37

CRS: UTM42N



NOTE:
THE HFL HAS BEEN ESTIMATED BASED ON THE SINDH BUND MANUAL
AND IS YET TO BE VALIDATED BY HISTORIC OBSERVATION.

SHEET 1

CLIENT:



IRRIGATION DEPARTMENT
GOVERNMENT OF SINDH



SINDH RESILIENCE PROJECT
SINDH IRRIGATION DEPARTMENT

							DRAWN	AA
							CHECKED	
							RECOMMENDED	
REV.	DATE	DESCRIPTION	BY	CKD.	APPR.	APPROVED		

IRRIGATION DEPARTMENT ABAD MANGULI EXTENSION BUND MILE 0-0 TO 1-5 Abad Manguli Extension Bund Mile 1/5		
DATE MARCH, 2023	DWG. NO. SRP/Abad Manguli Extension Bund/CS/01	REV. 0