


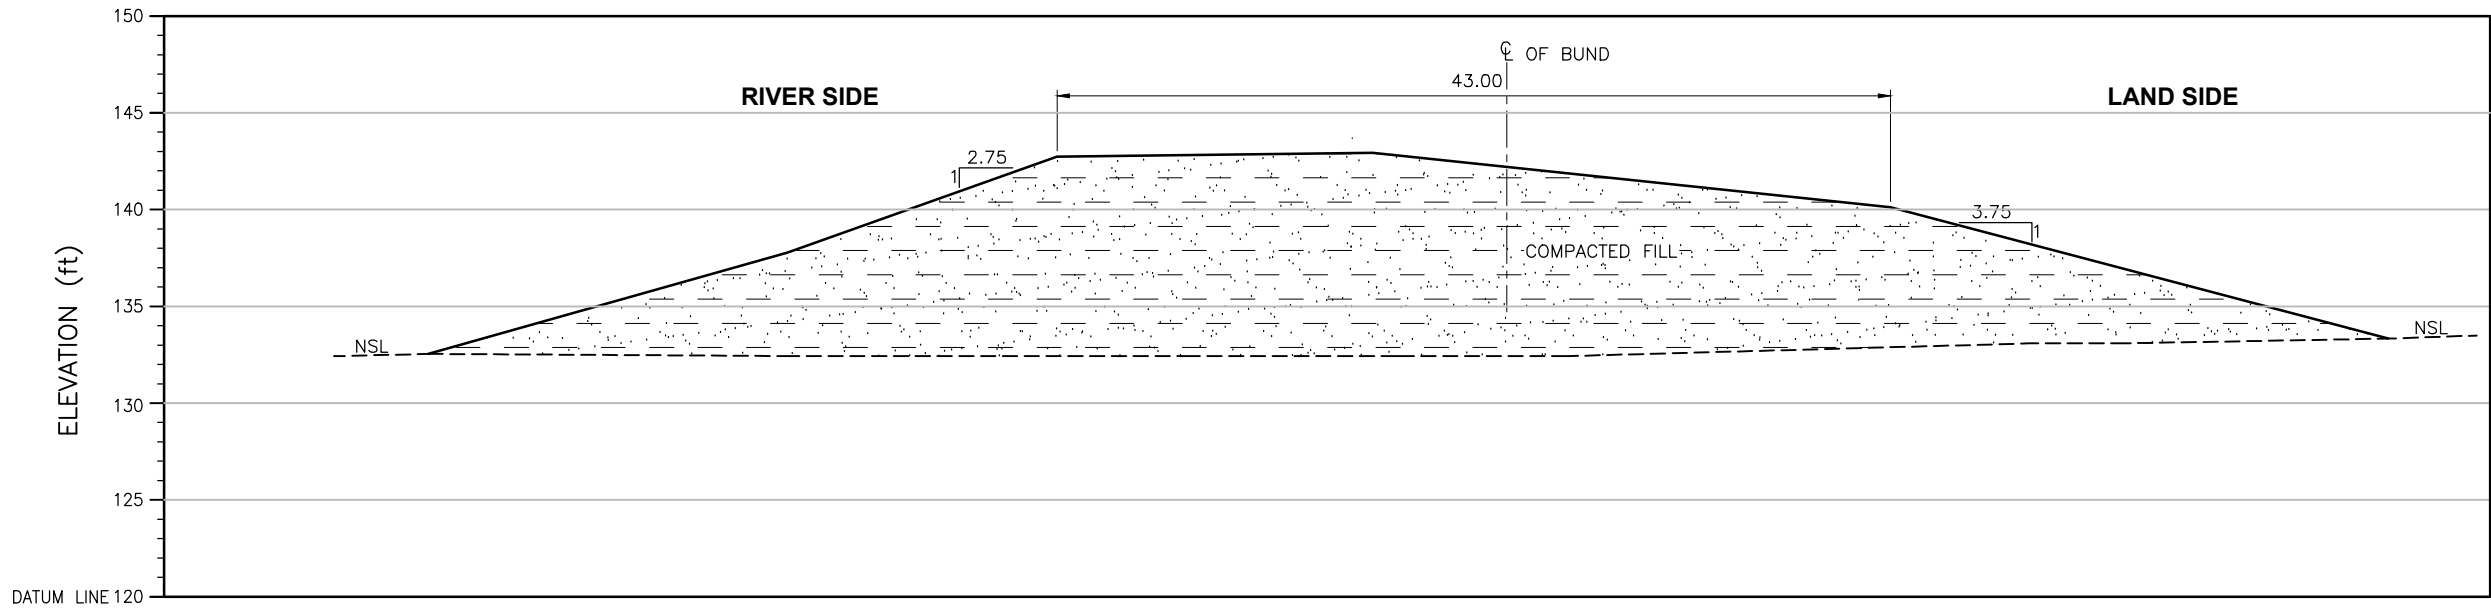

R.L	(ft)	132.55	137.76	142.72	142.91	140.11	133.33
DISTANCE	(ft)	0.00	18.51	32.44	48.75	75.46	101.16

CROSS SECTION

Distance(ft)	X	Y
101.16	394976.436	2964611.22
75.46	394971.62	2964617.41
48.75	394966.299	2964623.57
32.44	394963.347	2964627.61
18.51	394960.645	2964630.92
0.00	394956.502	2964634.75

CRS: UTM42N

LEGEND:

STONE PICTING



COMPACTED FILL



CLIENT:  IRRIGATION DEPARTMENT GOVERNMENT OF SINDH		 SINDH RESILIENCE PROJECT SINDH IRRIGATION DEPARTMENT						DRAWN	AA	IRRIGATION DEPARTMENT S.M. BUND MILE 35-4 TO 60-0 FIRST DEFENCE LINE SM Bund 20/7		
								CHECKED				
								RECOMMENDED				
			REV.	DATE	DESCRIPTION	BY	CKD.	APPR.	APPROVED	DATE	DWG. NO.	REV. 0