


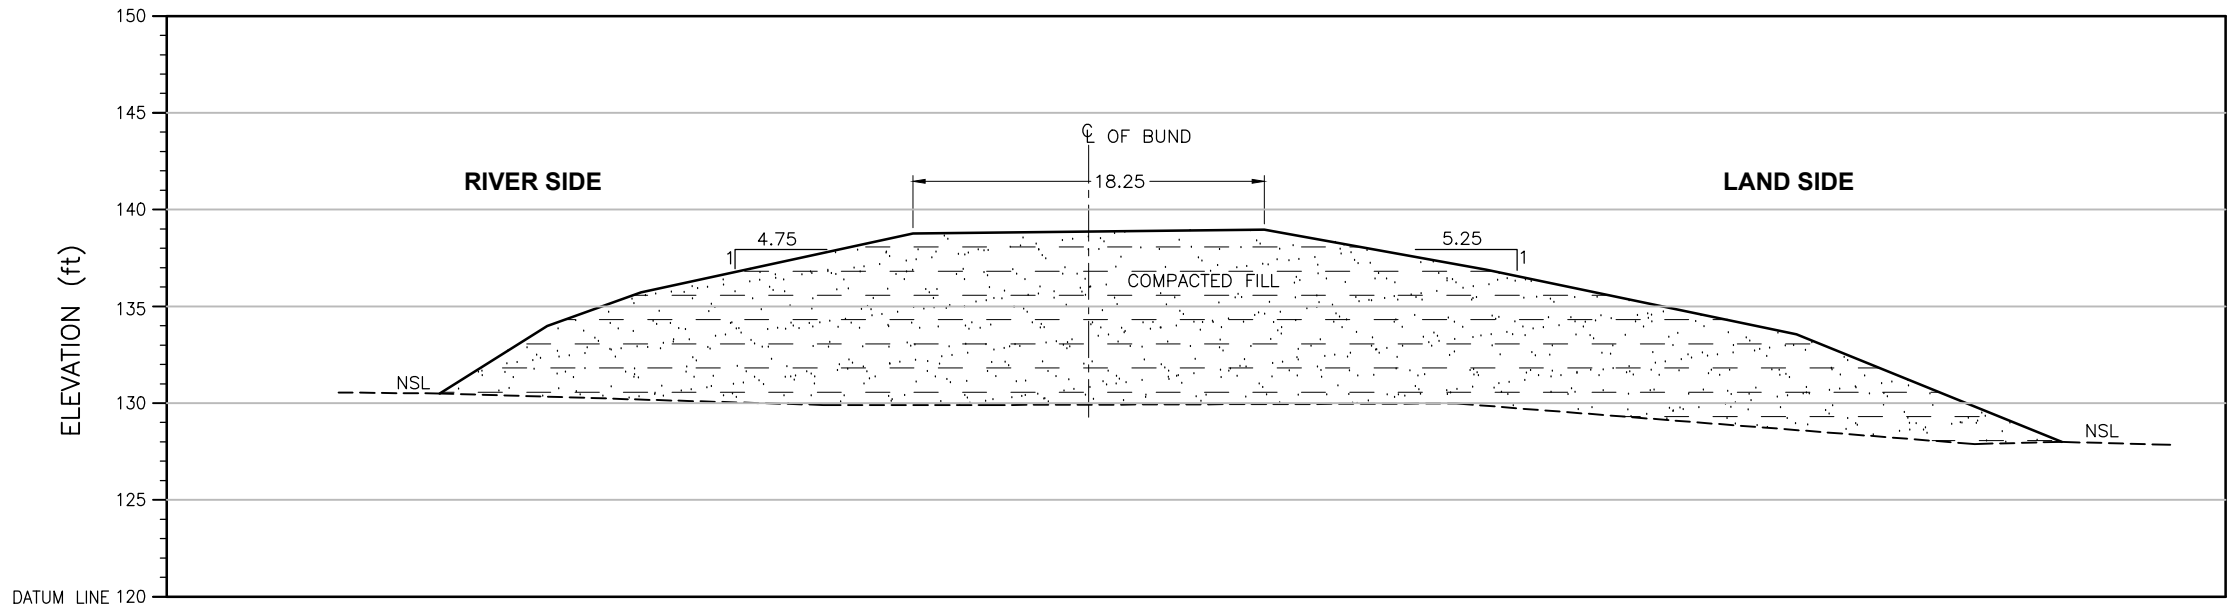

ELEVATION	(ft)	130.50	133.98	135.73	138.75	138.95	136.89	133.56	128.00
DISTANCE	(ft)	0.00	5.55	10.40	24.44	42.58	54.04	70.05	83.75

CROSS SECTION

LEGEND:

STONE PITCHING




COMPACTED FILL



Distance(ft)	X	Y
83.75	394003.88	2952845.03
70.05	394000.062	2952843.29
54.04	393995.983	2952840.59
42.58	393993.05	2952838.68
24.44	393987.636	2952836.93
10.40	393984.532	2952833.79
5.55	393983.172	2952833.21
0	393981.626	2952832.52

CRS: UTM42N

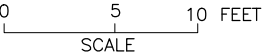

SHEET 1

CLIENT:  IRRIGATION DEPARTMENT GOVERNMENT OF SINDH		 SINDH RESILIENCE PROJECT SINDH IRRIGATION DEPARTMENT						DRAWN	AA	IRRIGATION DEPARTMENT S.M. BUND MILE 60-0 TO 68-0 FIRST DEFENCE LINE SM Bund 0/6		
								CHECKED				
								RECOMMENDED				
			REV.	DATE	DESCRIPTION	BY	CKD.	APPR.	APPROVED	DATE	DWG. NO.	REV. 0