


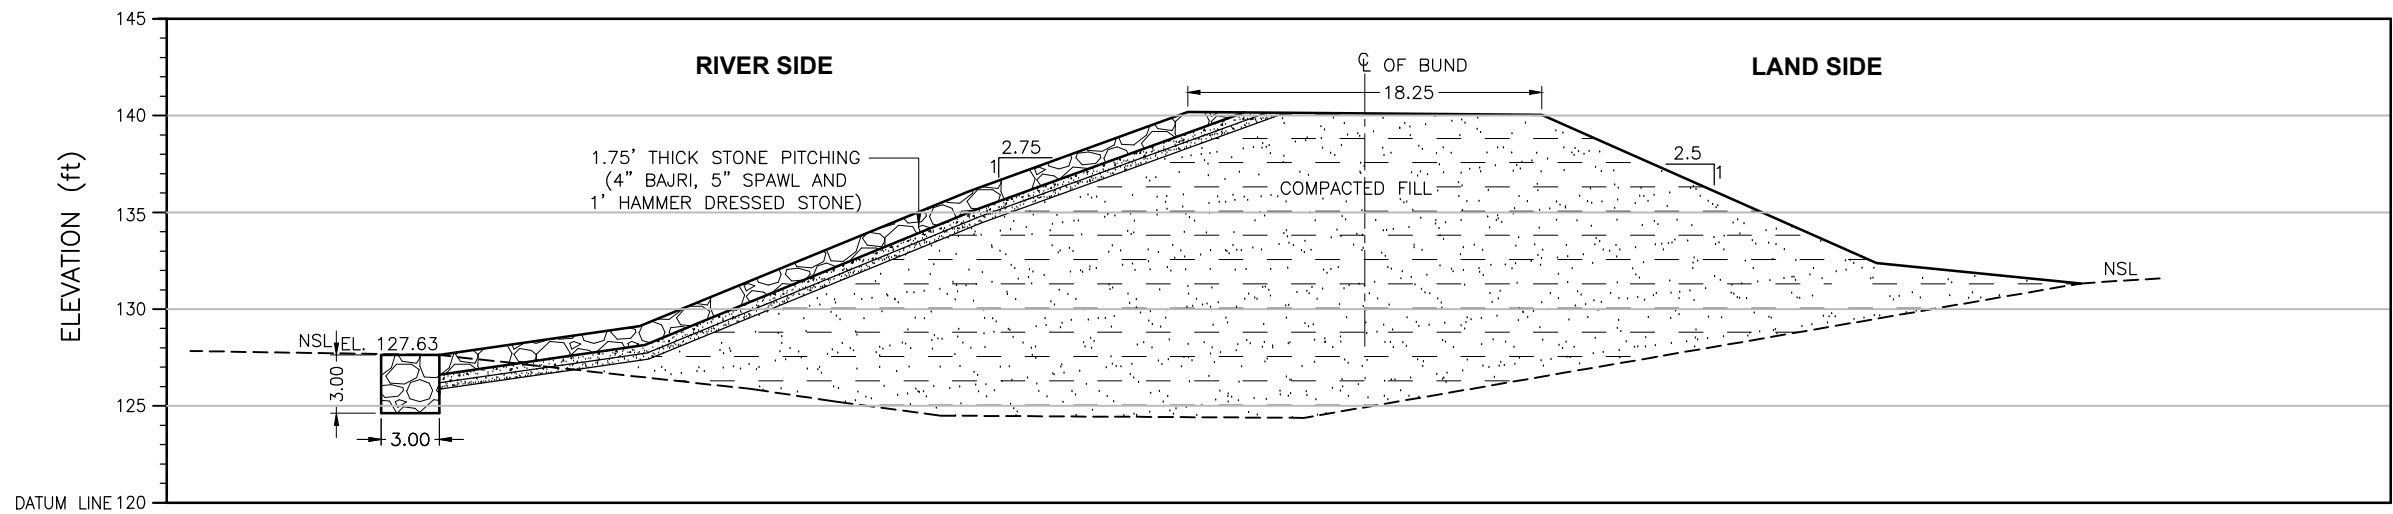

ELEVATION	(ft)	127.63	129.12	136.07	140.16	140.01	132.37	131.33
DISTANCE	(ft)	0.00	10.35	27.35	38.65	56.91	74.20	84.75


CROSS SECTION

Distance(ft)	X	Y
84.75	395774.871	2950180.39
74.20	395771.729	2950181.36
56.91	395766.482	2950181.87
38.65	395760.925	2950182.21
27.35	395757.508	2950182.87
10.35	395752.309	2950182.66
0.00	395749.173	2950183.01

CRS: UTM42N

LEGEND:

STONE PICHING	
COMPACTED FILL	

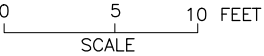

SHEET 2

CLIENT:  IRRIGATION DEPARTMENT GOVERNMENT OF SINDH		 SINDH RESILIENCE PROJECT SINDH IRRIGATION DEPARTMENT							DRAWN	AA	IRRIGATION DEPARTMENT S.M. BUND MILE 60-0 TO 68-0 FIRST DEFENCE LINE SM Bund 2/7			
										CHECKED				
										RECOMMENDED				
			REV.	DATE	DESCRIPTION	BY	CKD.	APPR.	APPROVED		DATE	DWG. NO.		REV. 0