


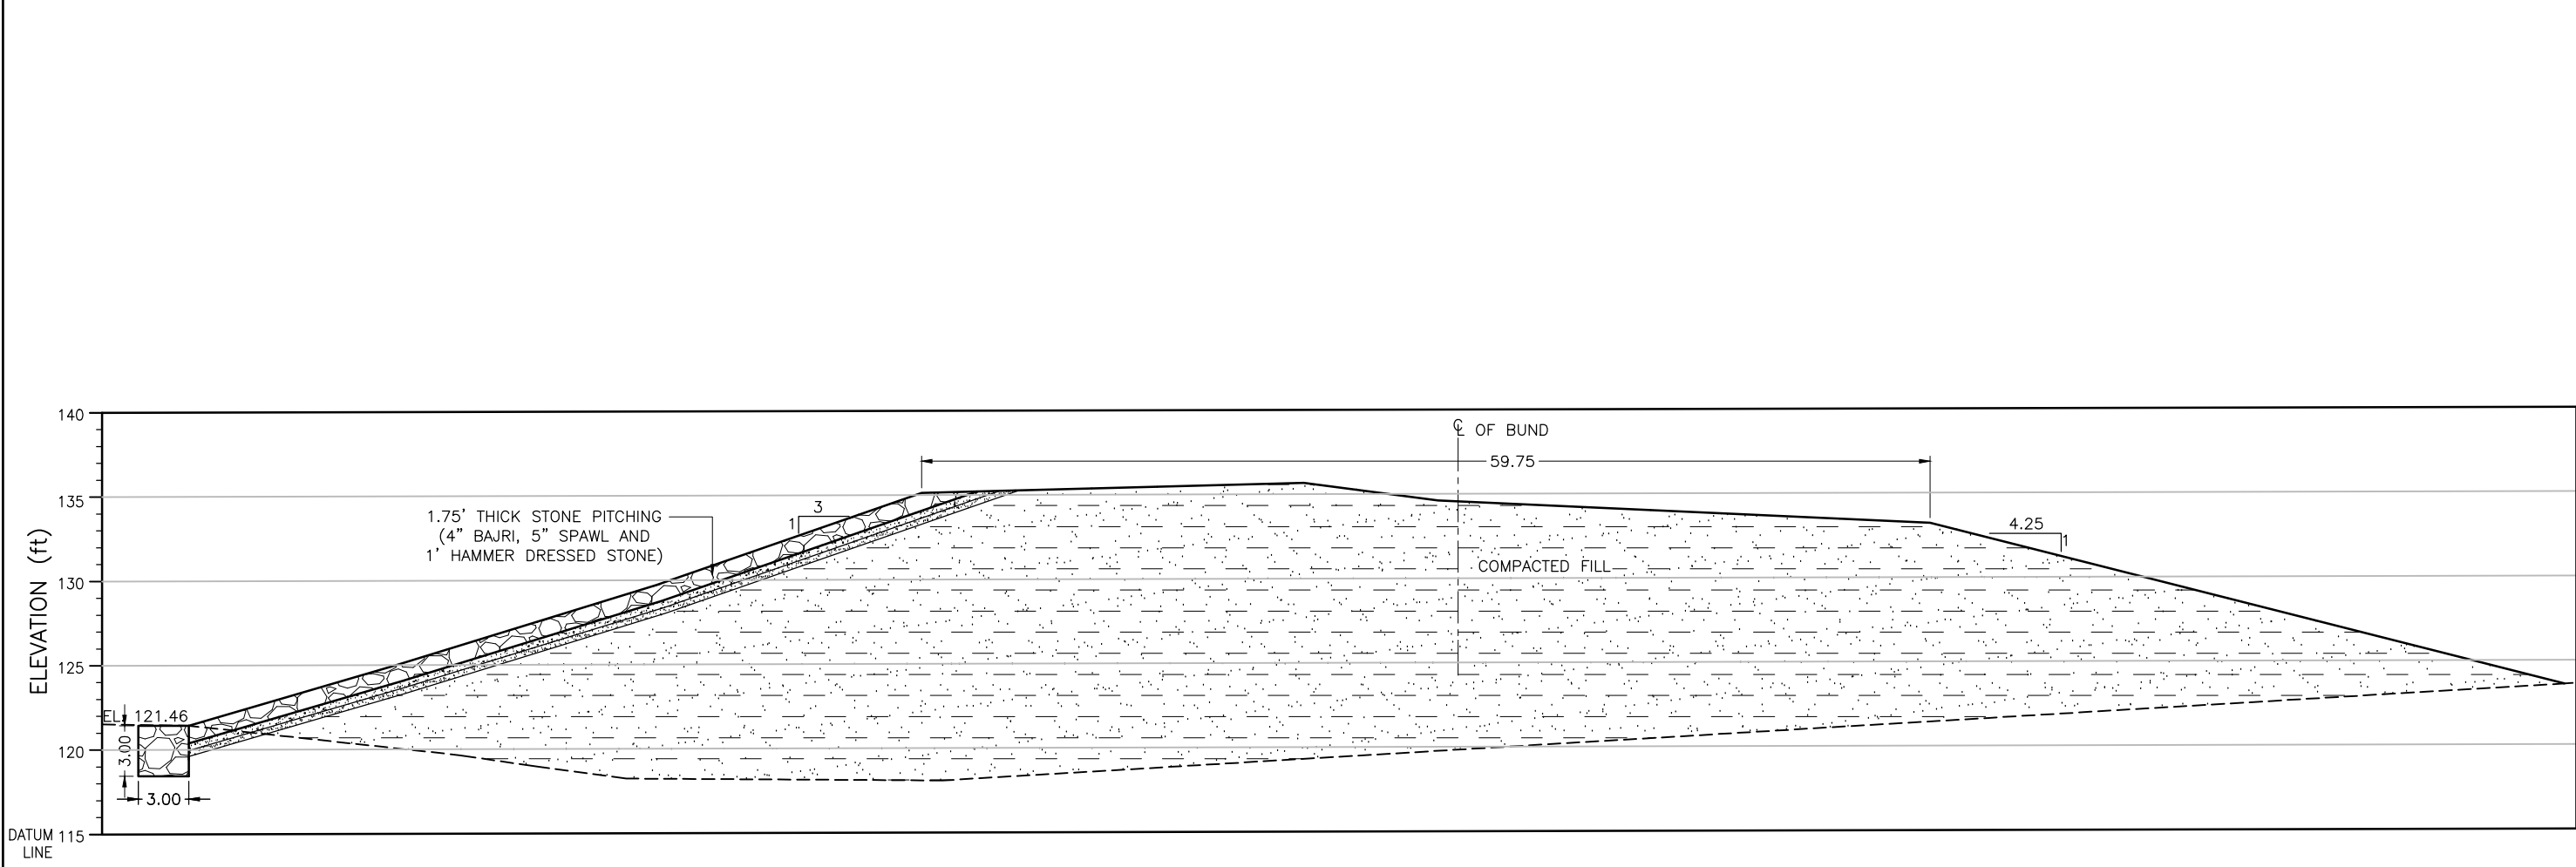

ELEVATION (ft)	121.46	125.06	129.80	135.26	138.86	133.48	123.97
DISTANCE (ft)	0.00	12.30	27.70	43.38	66.02	103.11	140.67


CROSS SECTION

Distance(ft)	X	Y
140.67	396057.407	2946612.05
103.11	396047.273	2946604.43
73.96	396038.466	2946603.24
66.02	396036.108	2946602.52
43.38	396029.285	2946601.11
27.70	396024.452	2946601.68
12.30	396019.779	2946601.23
0.00	396016.069	2946600.68

LEGEND:

- STONE PICHING
- COMPACTED FILL

CRS: UTM42N

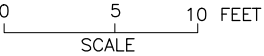

SHEET 3

CLIENT:  IRRIGATION DEPARTMENT GOVERNMENT OF SINDH		 SINDH RESILIENCE PROJECT SINDH IRRIGATION DEPARTMENT						DRAWN	AA	IRRIGATION DEPARTMENT S.M. BUND MILE 60-0 TO 68-0 FIRST DEFENCE LINE SM Bund 5/1			
									CHECKED				
									RECOMMENDED				
			REV.	DATE	DESCRIPTION	BY	CKD.	APPR.	APPROVED		DATE	DWG. NO.	