



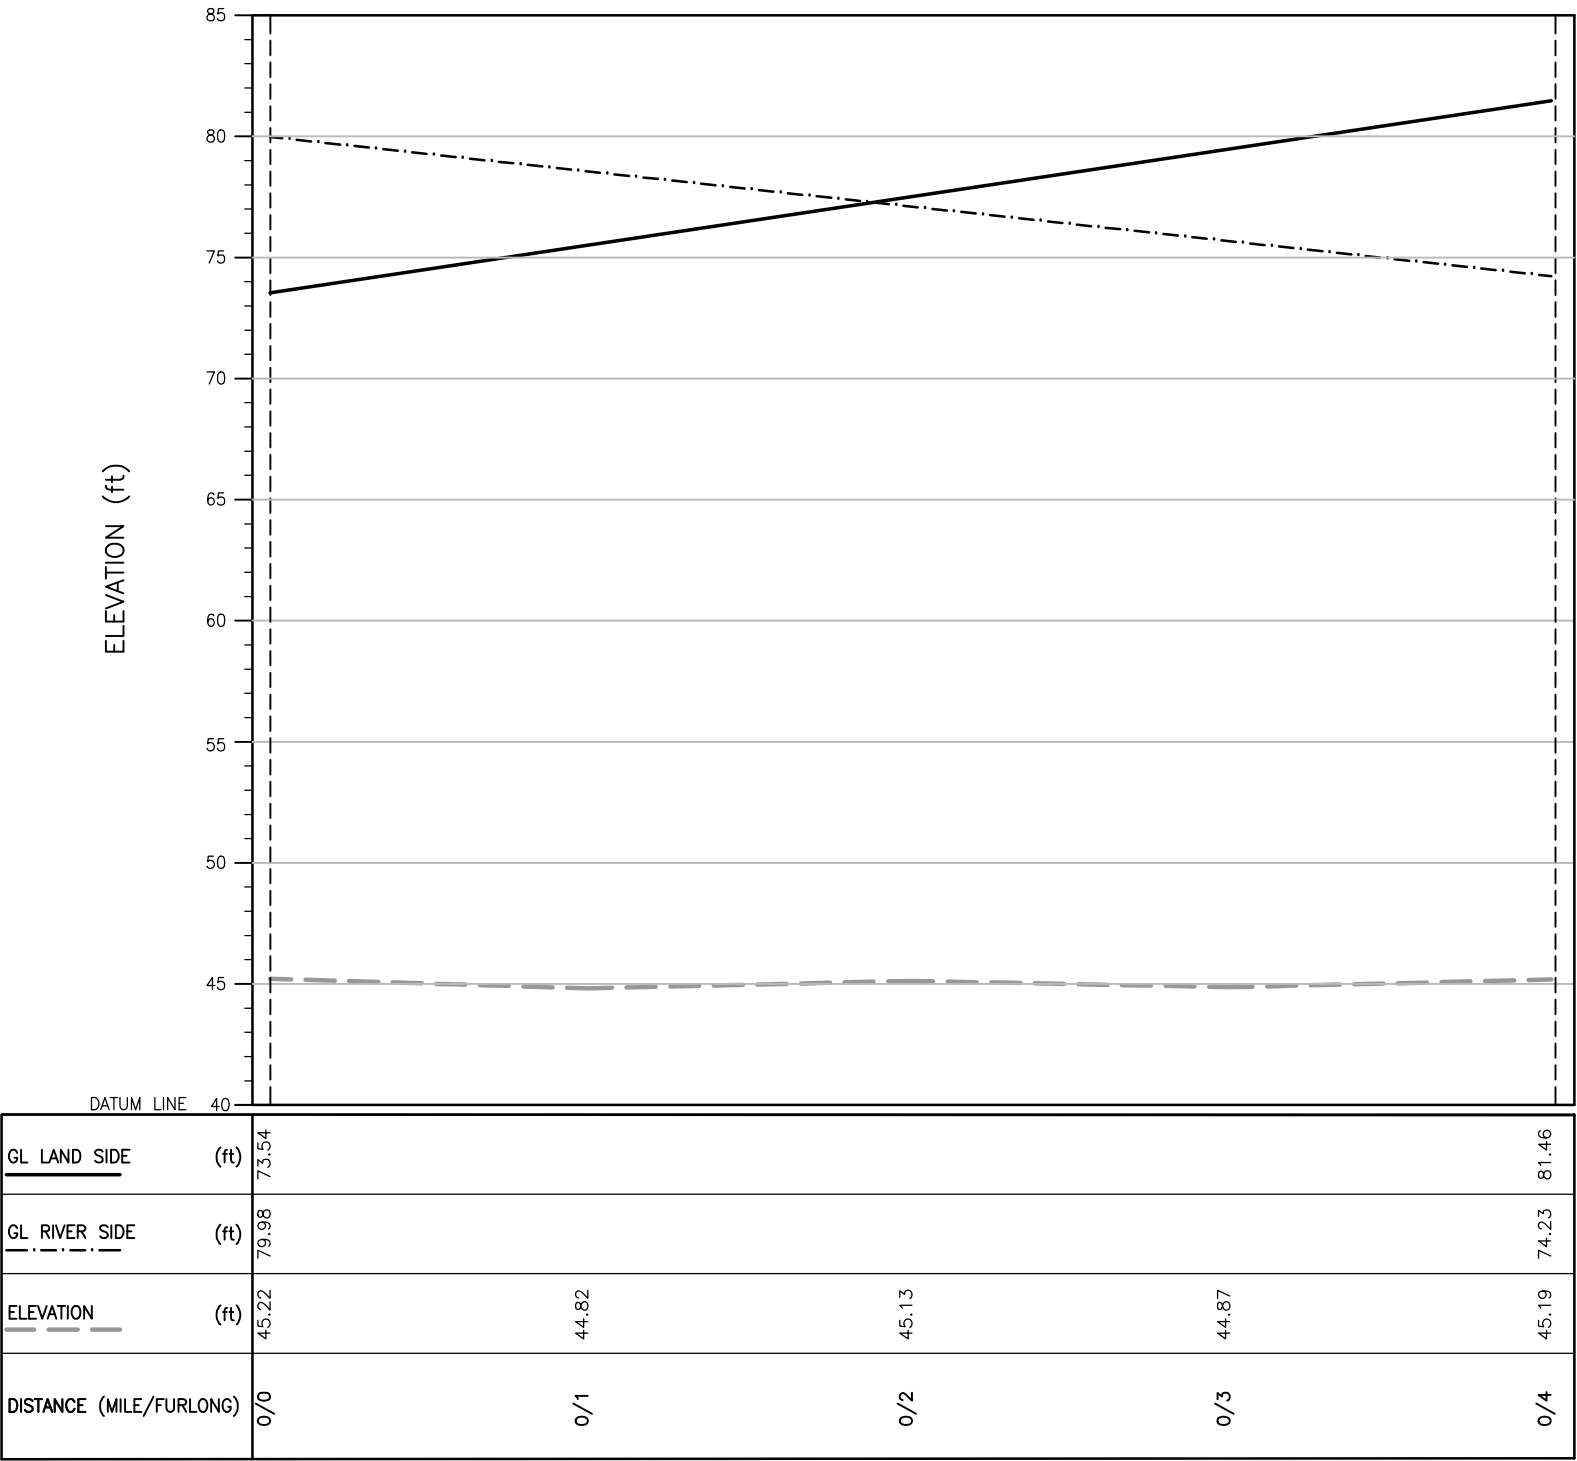

PROFILE

LEGEND:

- GL LAND SIDE
- GL RIVER SIDE
- ELEVATION

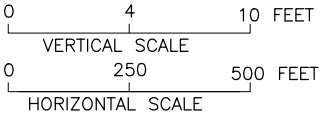

NOTE:
1 MILE = 8 FURLONG
1 FURLONG = 660 FEET

(SHEET 1 OF 1)