



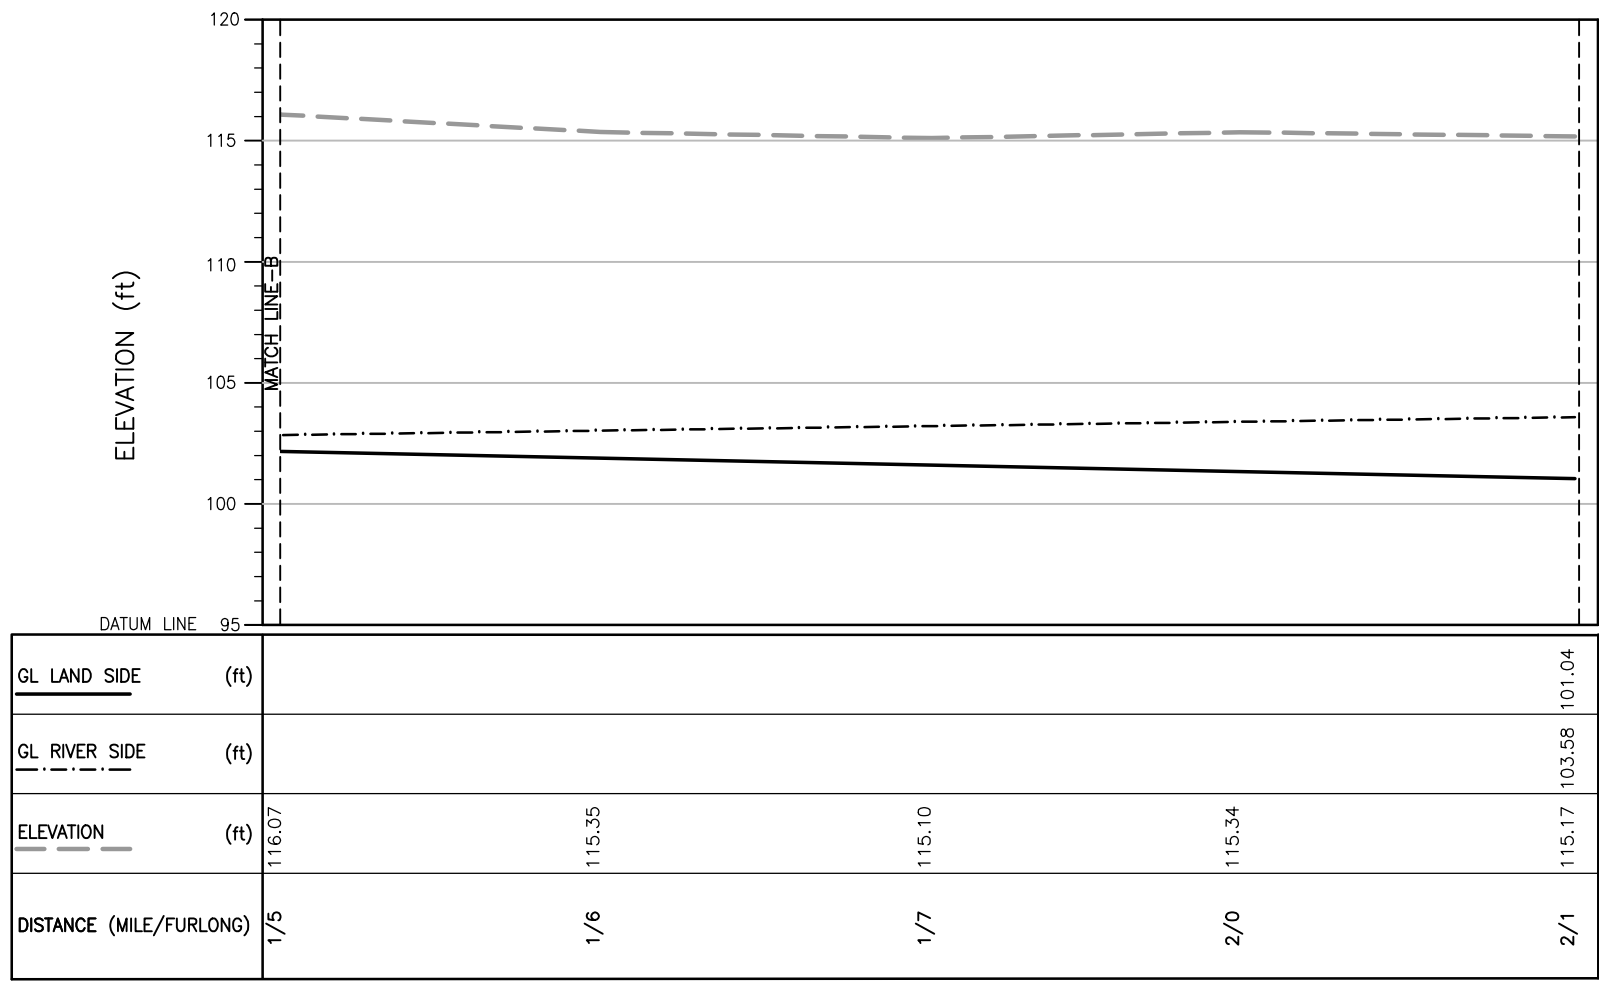

PROFILE

LEGEND:

- GL LAND SIDE —————
- GL RIVER SIDE - - - - -
- ELEVATION - - - - -

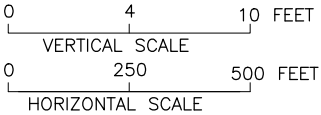

NOTE:
1 MILE = 8 FURLONG
1 FURLONG = 660 FEET

(SHEET 3 OF 3)