


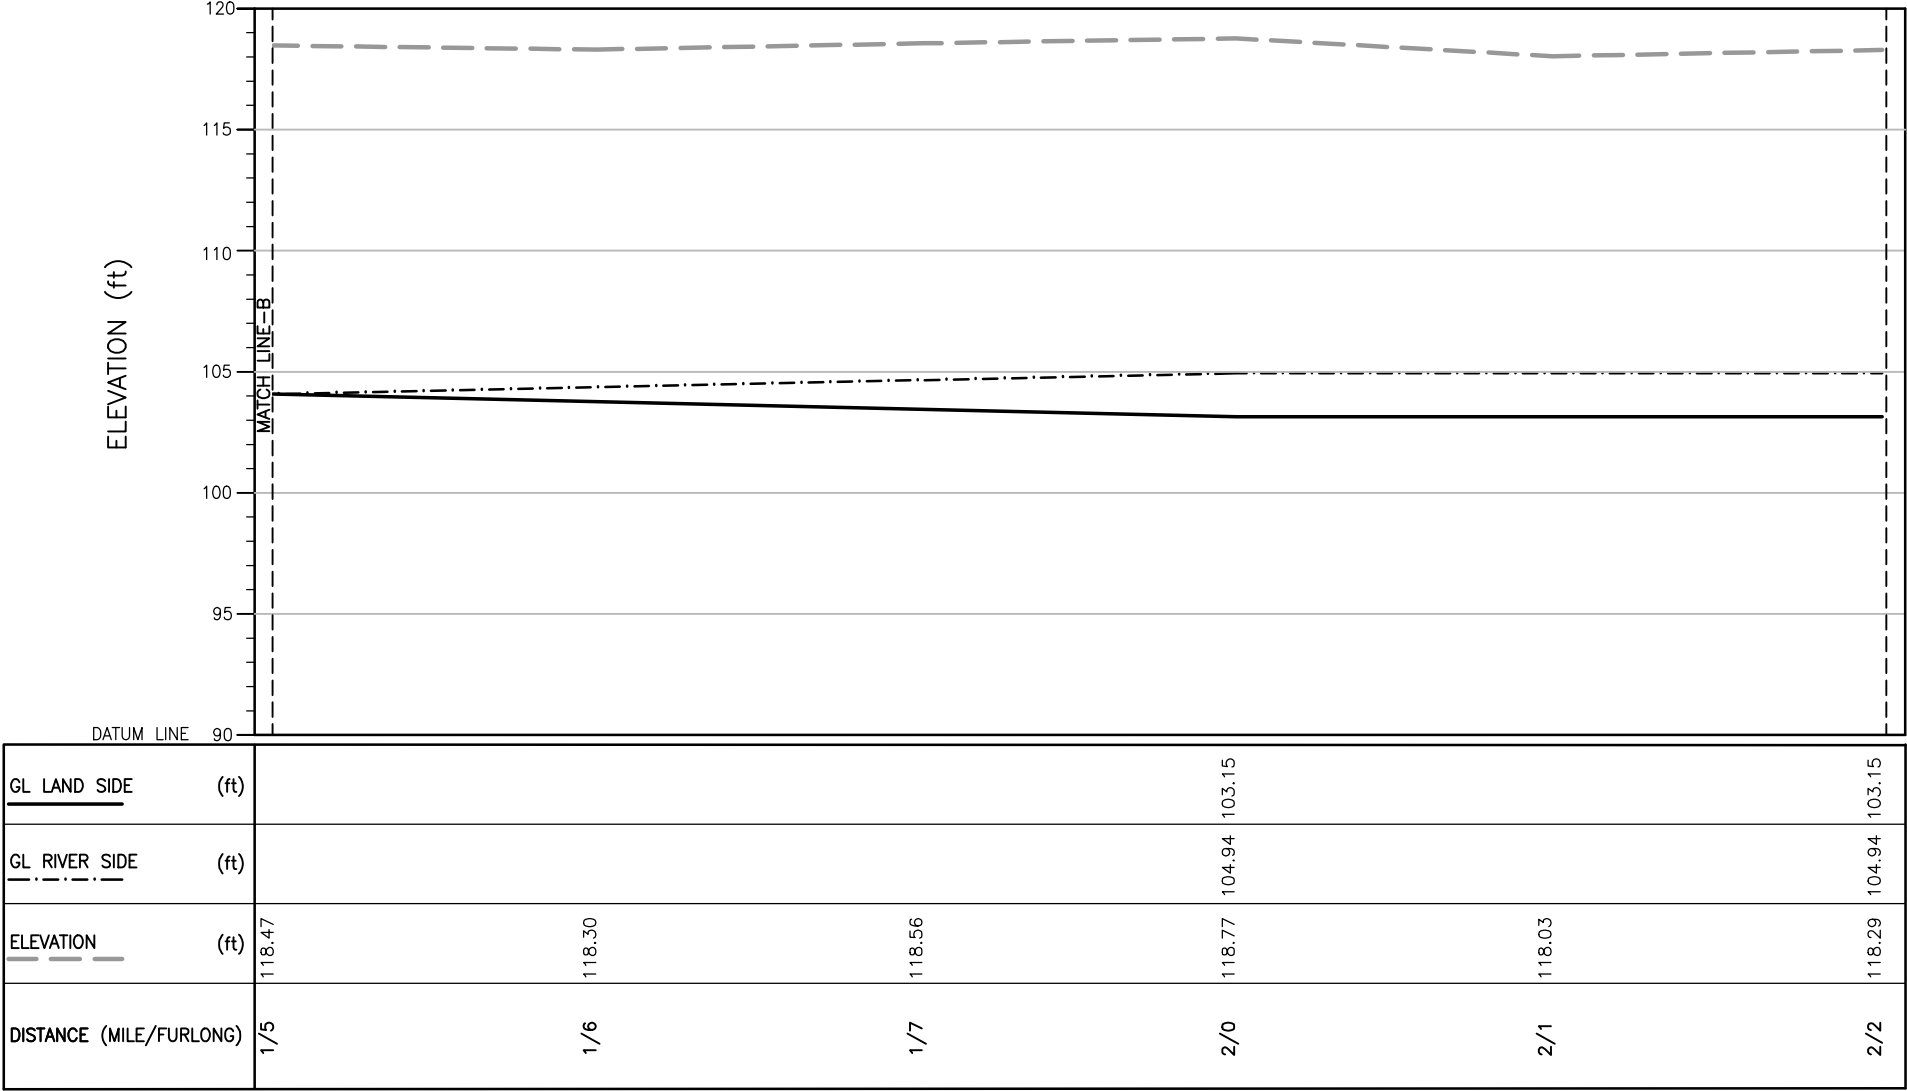

PROFILE

LEGEND:

- GL LAND SIDE
- GL RIVER SIDE
- ELEVATION

NOTE:
1 MILE = 8 FURLONG
1 FURLONG = 660 FEET



(SHEET 3 OF 3)