


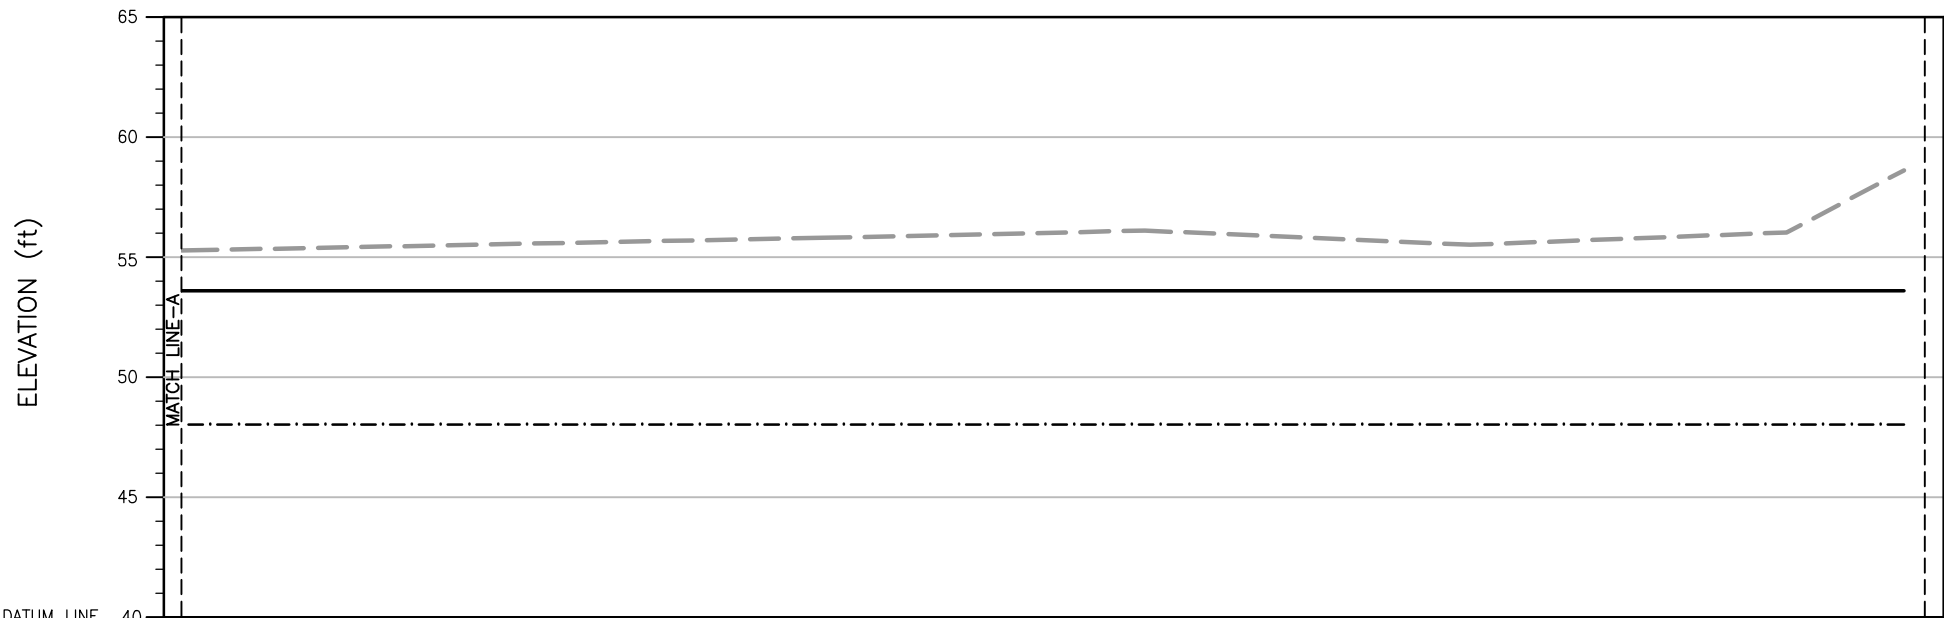


GL LAND SIDE	(ft)							53.60
GL RIVER SIDE	(ft)							48.03
ELEVATION	(ft)	55.28	55.81	56.11	55.52	56.03	58.61	
DISTANCE (MILE/FURLONG)	(ft)	0/6	1/0	1/1	1/2	1/3	1/4	

PROFILE

LEGEND:

- GL LAND SIDE
- GL RIVER SIDE
- ELEVATION

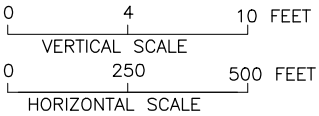

(SHEET 2 OF 2)