


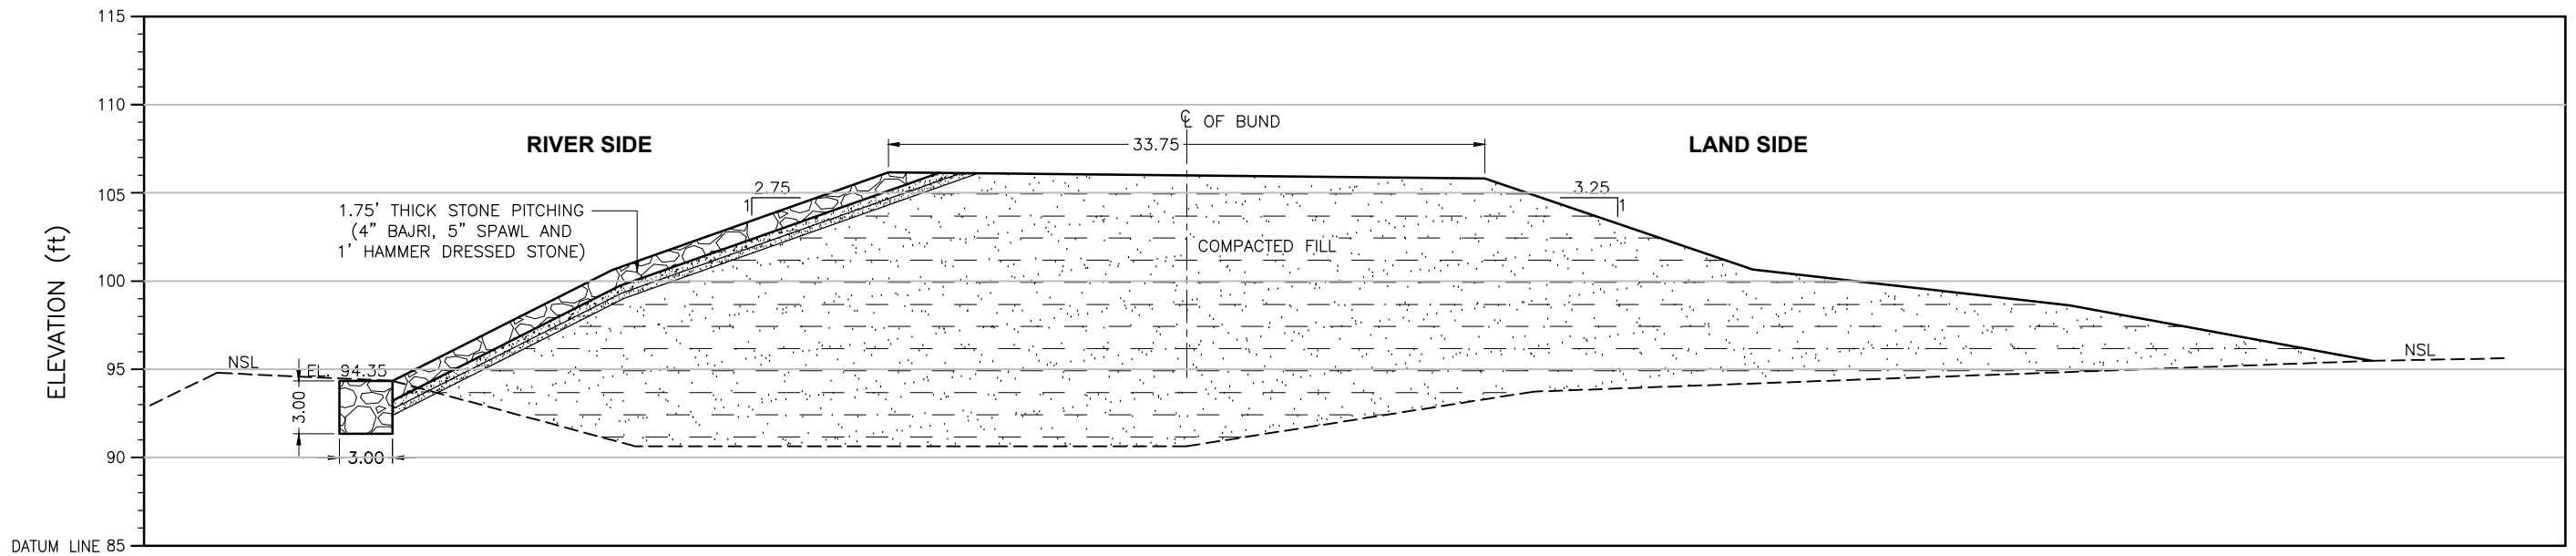

ELEVATION (ft)	94.35	100.63	106.16	105.80	100.65	98.62	95.48
DISTANCE (ft)	0.00	12.44	28.09	61.89	77.05	95.02	112.13

CROSS SECTION

LEGEND:

STONE PICHTING



COMPACTED FILL



Distance(ft)	X	Y
112.13	432575.21	2874516.42
95.02	432570.71	2874519.32
77.05	432565.31	2874520.46
61.89	432561.29	2874523.00
28.09	432551.65	2874526.79
12.44	432547.00	2874527.88
0.00	432543.27	2874528.59

CRS: UTM42N

