


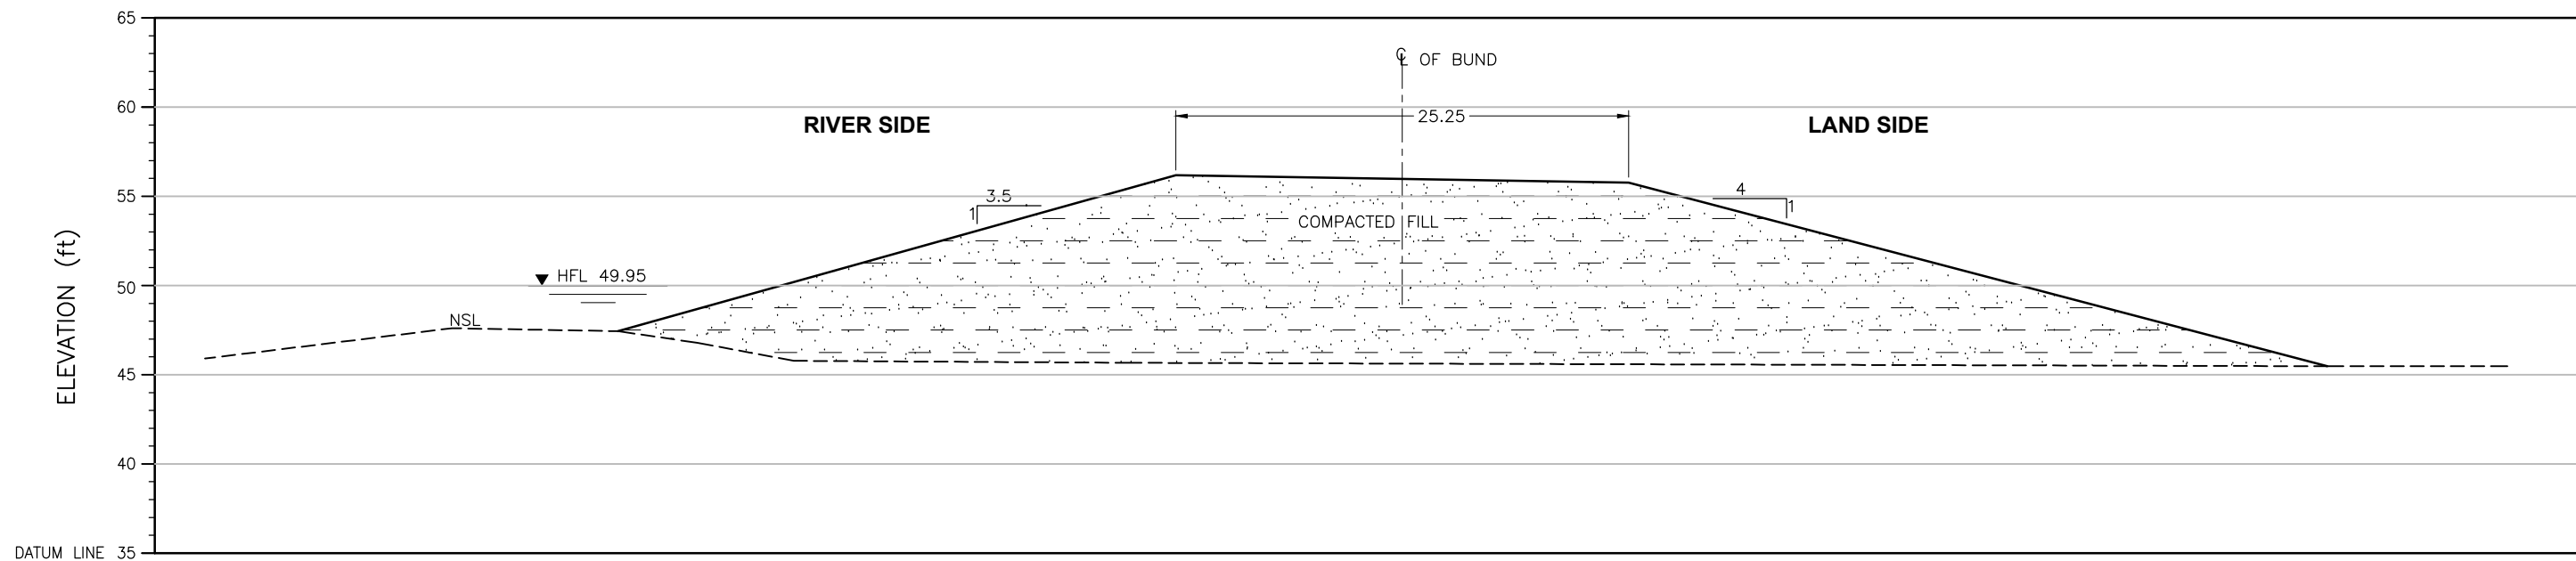

ELEVATION (ft)	47.44	56.16	55.75	45.48
DISTANCE (ft)	0.00	31.22	56.55	95.65

CROSS SECTION

LEGEND:

STONE PICHTING




COMPACTED FILL



Distance (ft)	X	Y
0.00	428105.66	2765613.93
31.22	428114.98	2765615.87
56.55	428122.43	2765617.91
95.65	428134.15	2765620.11

CRS: UTM42N

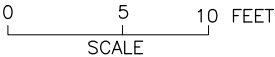

NOTE:
THE HFL HAS BEEN ESTIMATED BASED ON THE SINDH BUND MANUAL
AND IS YET TO BE VALIDATED BY HISTORIC OBSERVATION.

SHEET 1