


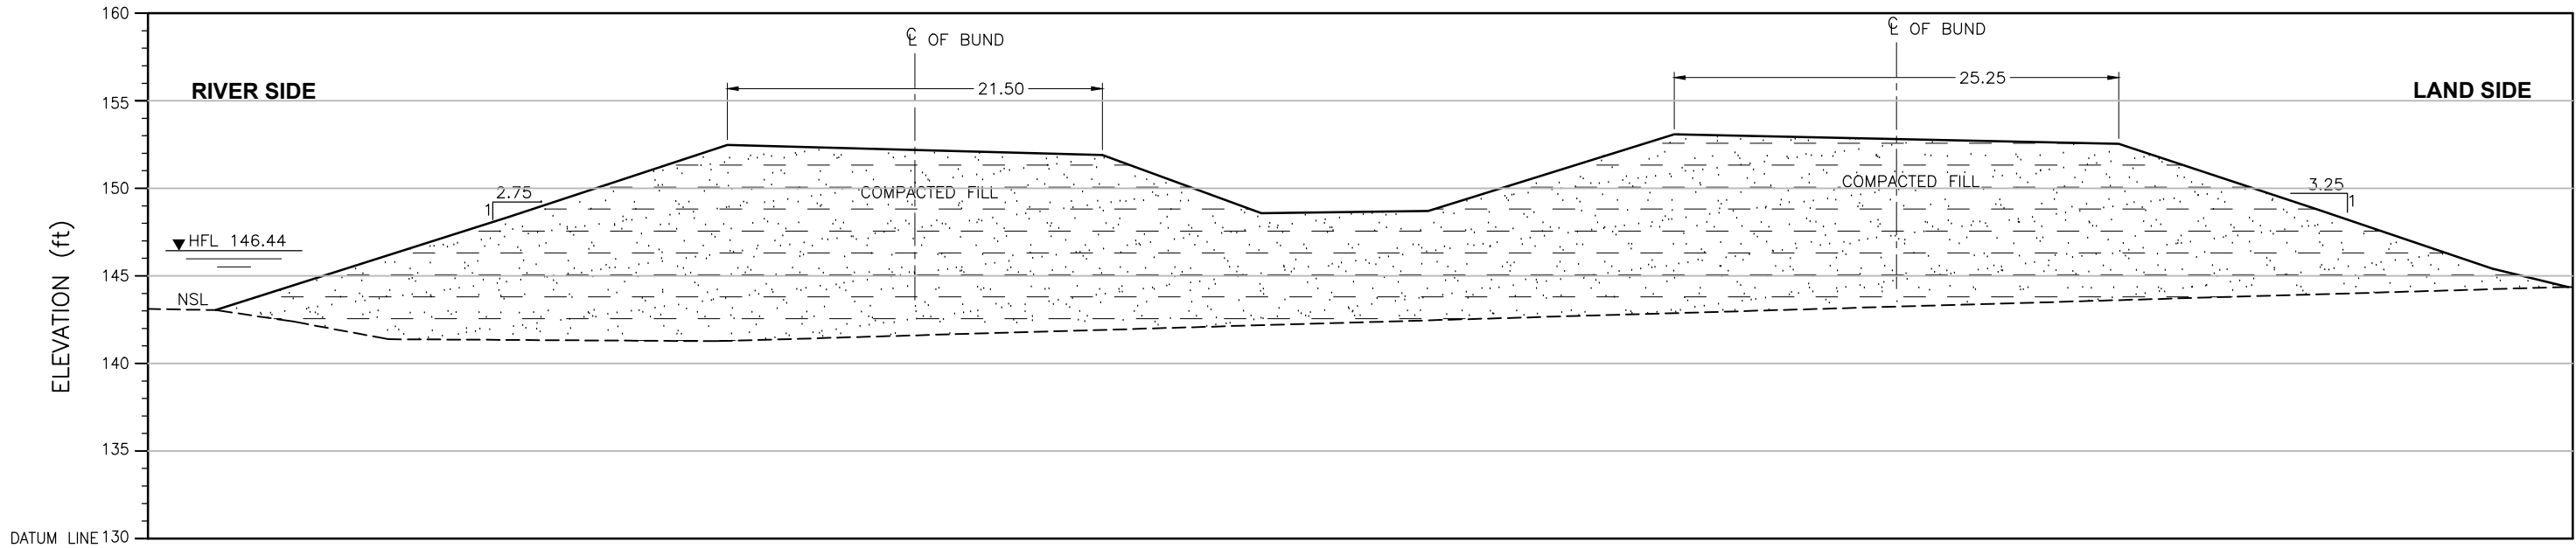

ELEVATION	(ft)	142.99	148.31	152.41	151.83	148.51	148.64	153.01	152.48	148.77	145.36	144.31
DISTANCE	(ft)	0.00	16.73	29.18	50.57	59.64	69.14	83.17	108.53	119.73	129.82	134.15

CROSS SECTION

Distance (ft)	X	Y
0.00	407778.63	2985983.06
16.73	407780.16	2985978.20
29.18	407782.19	2985974.92
50.57	407784.58	2985968.85
59.64	407786.04	2985966.47
69.14	407787.34	2985963.87
83.17	407789.69	2985960.26
108.53	407792.28	2985952.93
119.73	407793.74	2985949.84
129.82	407796.19	2985947.61
134.15	407797.07	2985946.57

LEGEND:


STONE PICHTING



COMPACTED FILL



CRS: UTM42N

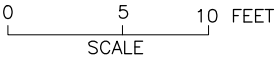

NOTE:
THE HFL HAS BEEN ESTIMATED BASED ON THE SINDH BUND MANUAL
AND IS YET TO BE VALIDATED BY HISTORIC OBSERVATION.

SHEET 1