


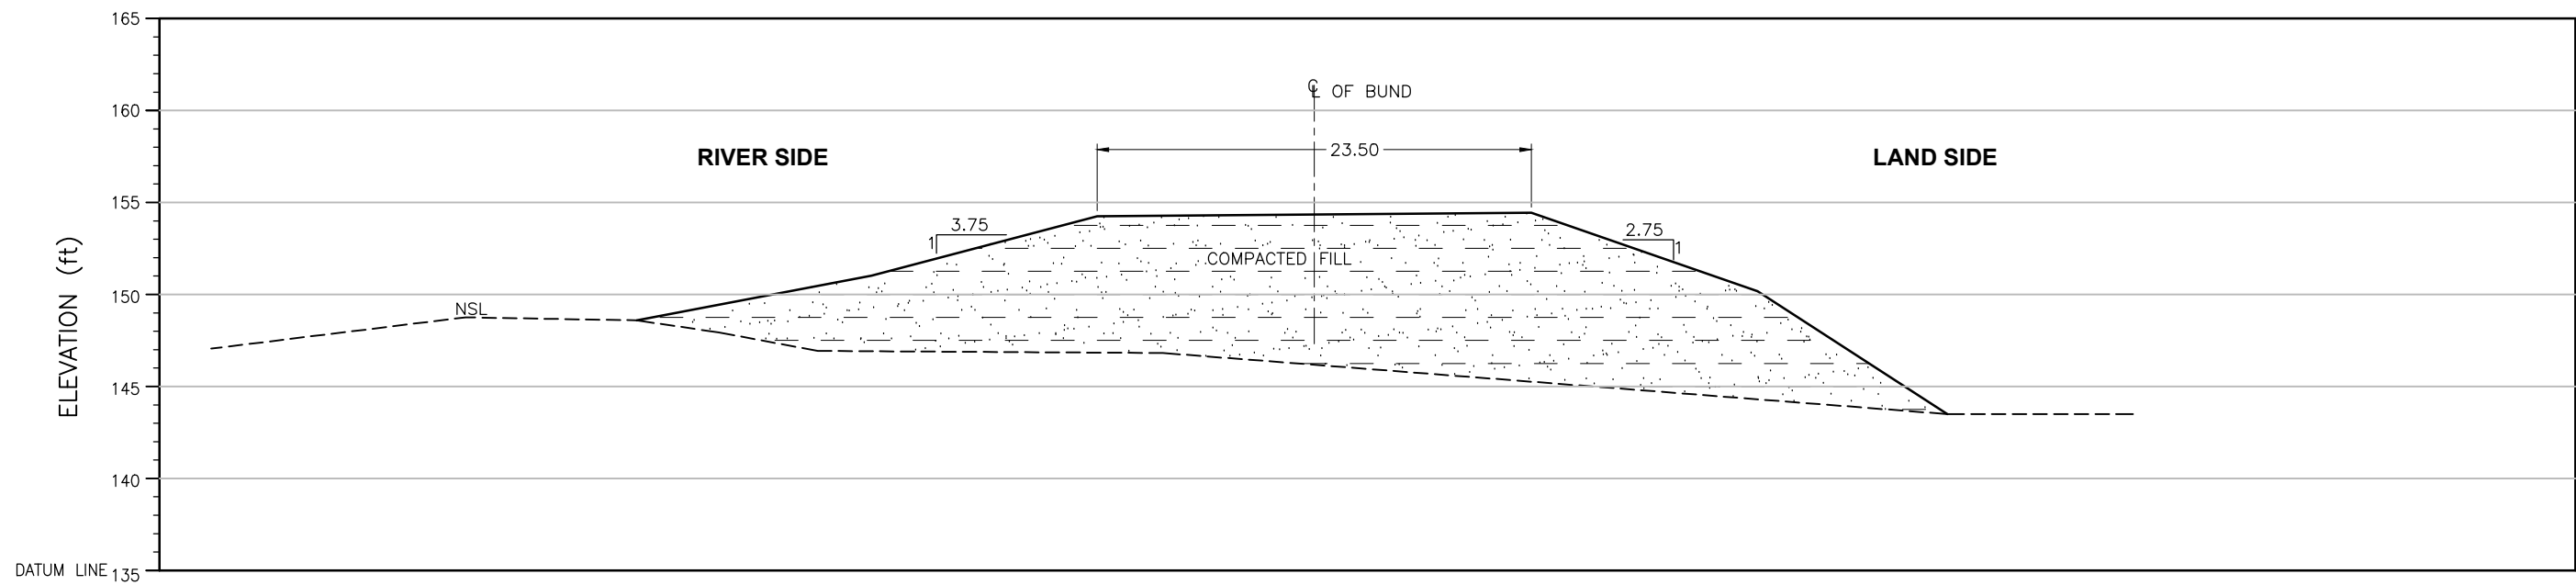

ELEVATION (ft)	148.59	151.02	154.23	154.43	150.16	143.50
DISTANCE (ft)	0.00	12.74	25.00	48.59	60.89	71.19

CROSS SECTION

Distance (ft)	X	Y
0.00	415907.24	2992765.65
12.74	415907.40	2992761.77
25.00	415907.48	2992758.03
48.59	415906.89	2992750.84
60.89	415906.58	2992747.10
71.19	415906.86	2992743.95


CRS: UTM42N

LEGEND:

STONE PIGHTING



COMPACTED FILL

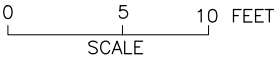

NOTE:
THE HFL HAS BEEN ESTIMATED BASED ON THE SINDH BUND MANUAL
AND IS YET TO BE VALIDATED BY HISTORIC OBSERVATION.

SHEET 1