


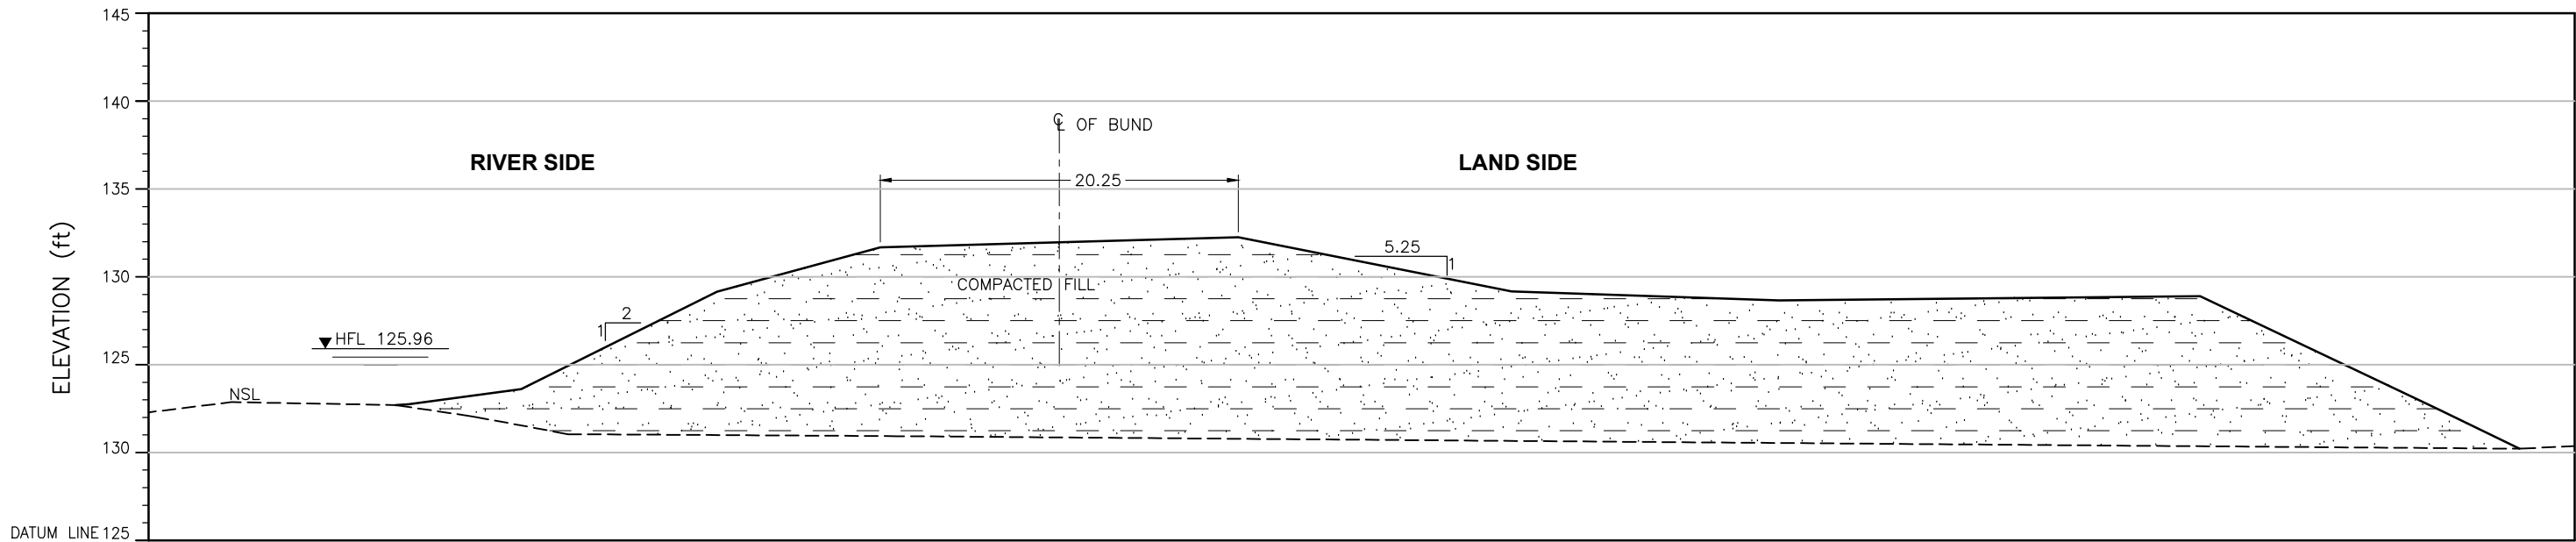

ELEVATION	(ft)	122.71	123.61	129.15	131.67	132.25	129.17	128.66	128.89	122.52	120.23
DISTANCE	(ft)	0.00	7.16	18.30	27.59	47.96	63.50	78.71	102.68	116.13	120.84

CROSS SECTION

Distance (ft)	X	Y
0.00	397088.44	2933391.94
0.74	397088.66	2933391.90
7.16	397090.49	2933392.68
18.30	397093.42	2933394.46
27.59	397095.96	2933395.71
47.96	397101.63	2933398.24
63.50	397106.23	2933399.58
78.71	397110.62	2933401.08
102.68	397117.56	2933403.40
116.13	397121.29	2933405.13
120.84	397122.70	2933405.45

LEGEND:

STONE PICHING	
COMPACTED FILL	

CRS: UTM42N

0 5 10 FEET
SCALE

NOTE:
THE HFL HAS BEEN ESTIMATED BASED ON THE SINDH BUND MANUAL
AND IS YET TO BE VALIDATED BY HISTORIC OBSERVATION.

SHEET 1