


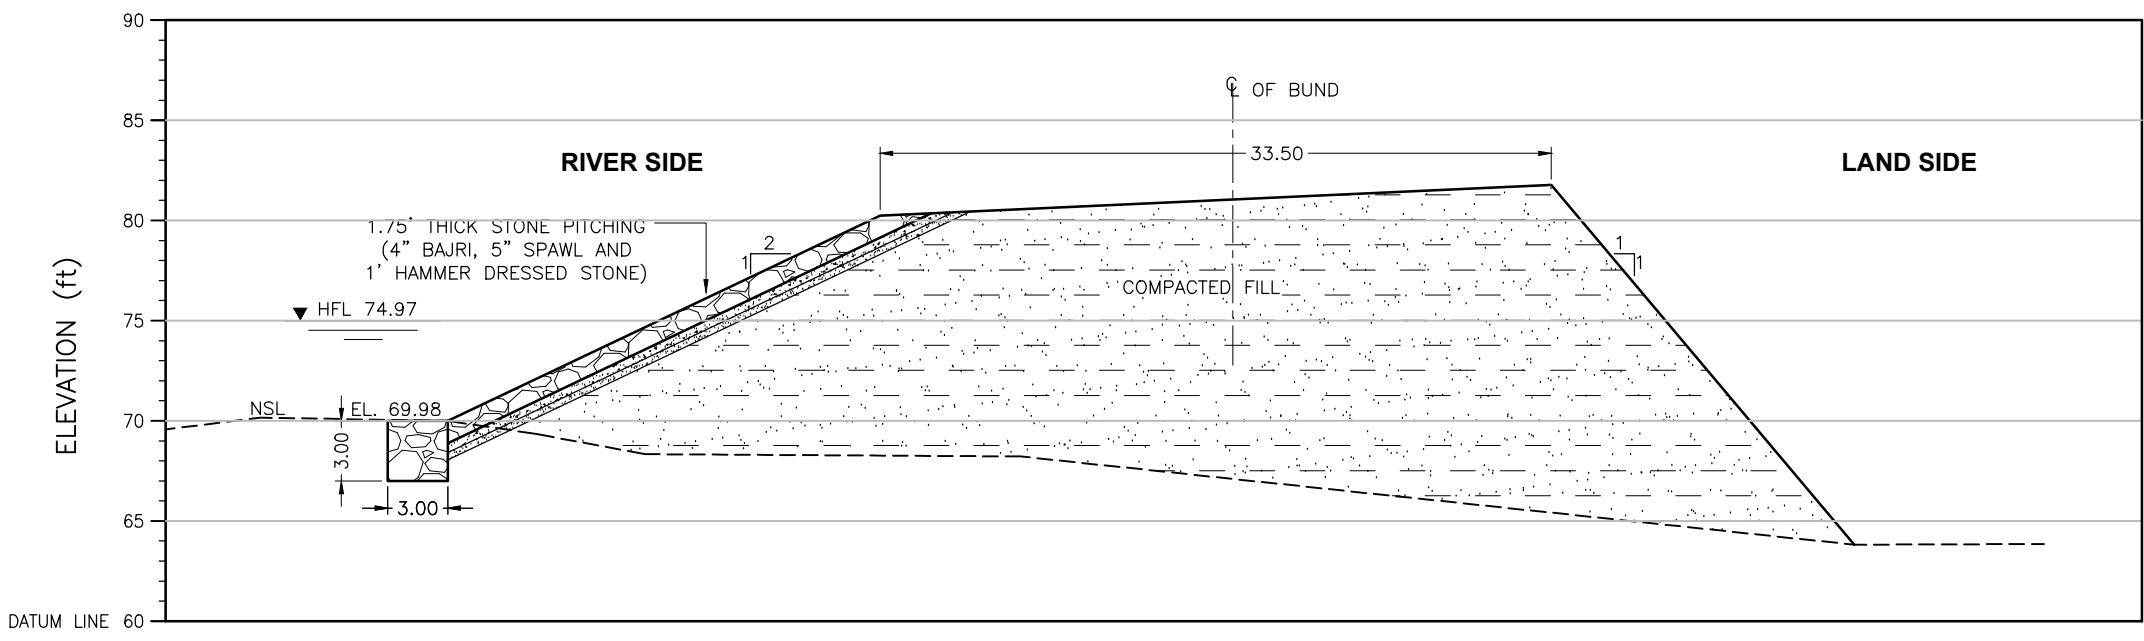

ELEVATION	(ft)	69.98	80.22	81.73	63.81
DISTANCE	(ft)	0.00	21.56	55.04	70.14


CROSS SECTION

LEGEND:

- STONE PITCHING
- COMPACTED FILL

Distance(ft)	X	Y
0.00	432412.59	2813700.55
21.56	432418.98	2813699.02
55.04	432428.46	2813695.11
70.14	432432.77	2813693.49

CRS: UTM42N

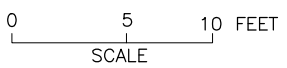

NOTE:
THE HFL HAS BEEN ESTIMATED BASED ON THE SINDH BUND MANUAL
AND IS YET TO BE VALIDATED BY HISTORIC OBSERVATION.

SHEET 1