


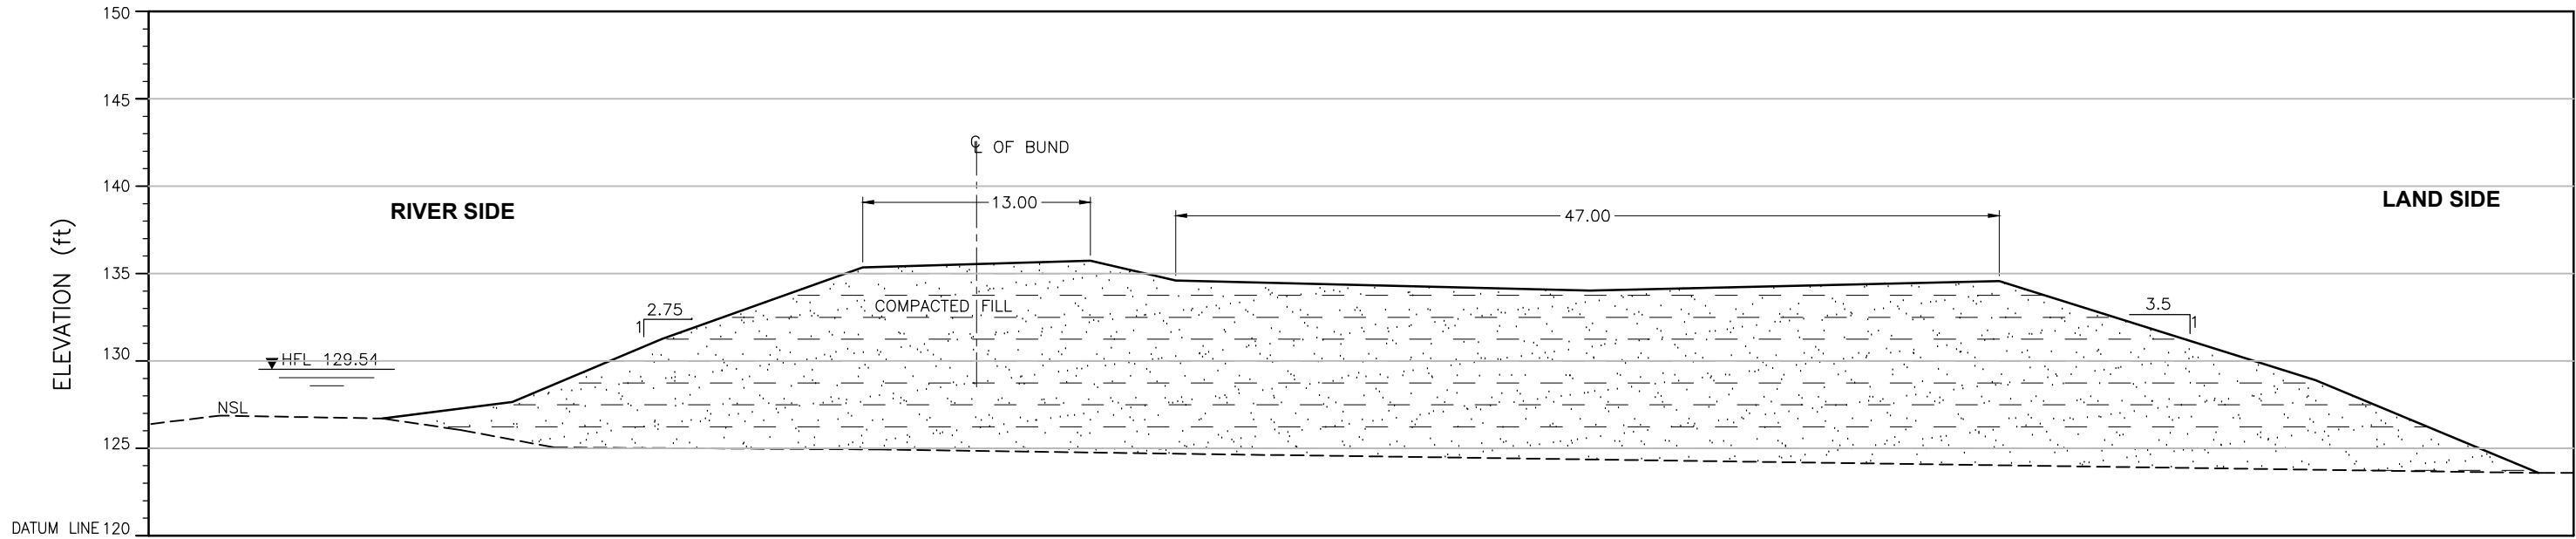

ELEVATION	(ft)	126.72	127.66	131.26	135.36	135.73	134.59	134.03	134.57	128.91	123.61
DISTANCE	(ft)	0.00	7.43	16.00	27.47	40.49	45.37	69.08	92.49	110.59	123.33

CROSS SECTION

LEGEND:

STONE PICHTING




COMPACTED FILL



Distance (ft)	X	Y
0.00	396050.65	2943295.45
7.43	396052.88	2943295.08
16.00	396055.49	2943294.87
27.47	396059.01	2943295.03
40.49	396062.99	2943295.26
45.37	396064.48	2943295.48
69.08	396071.70	2943295.52
92.49	396078.84	2943295.73
110.59	396084.27	2943297.87
123.33	396088.14	2943298.25

CRS: UTM42N

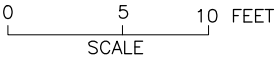

NOTE:
THE HFL HAS BEEN ESTIMATED BASED ON THE SINDH BUND MANUAL
AND IS YET TO BE VALIDATED BY HISTORIC OBSERVATION.

SHEET 1