


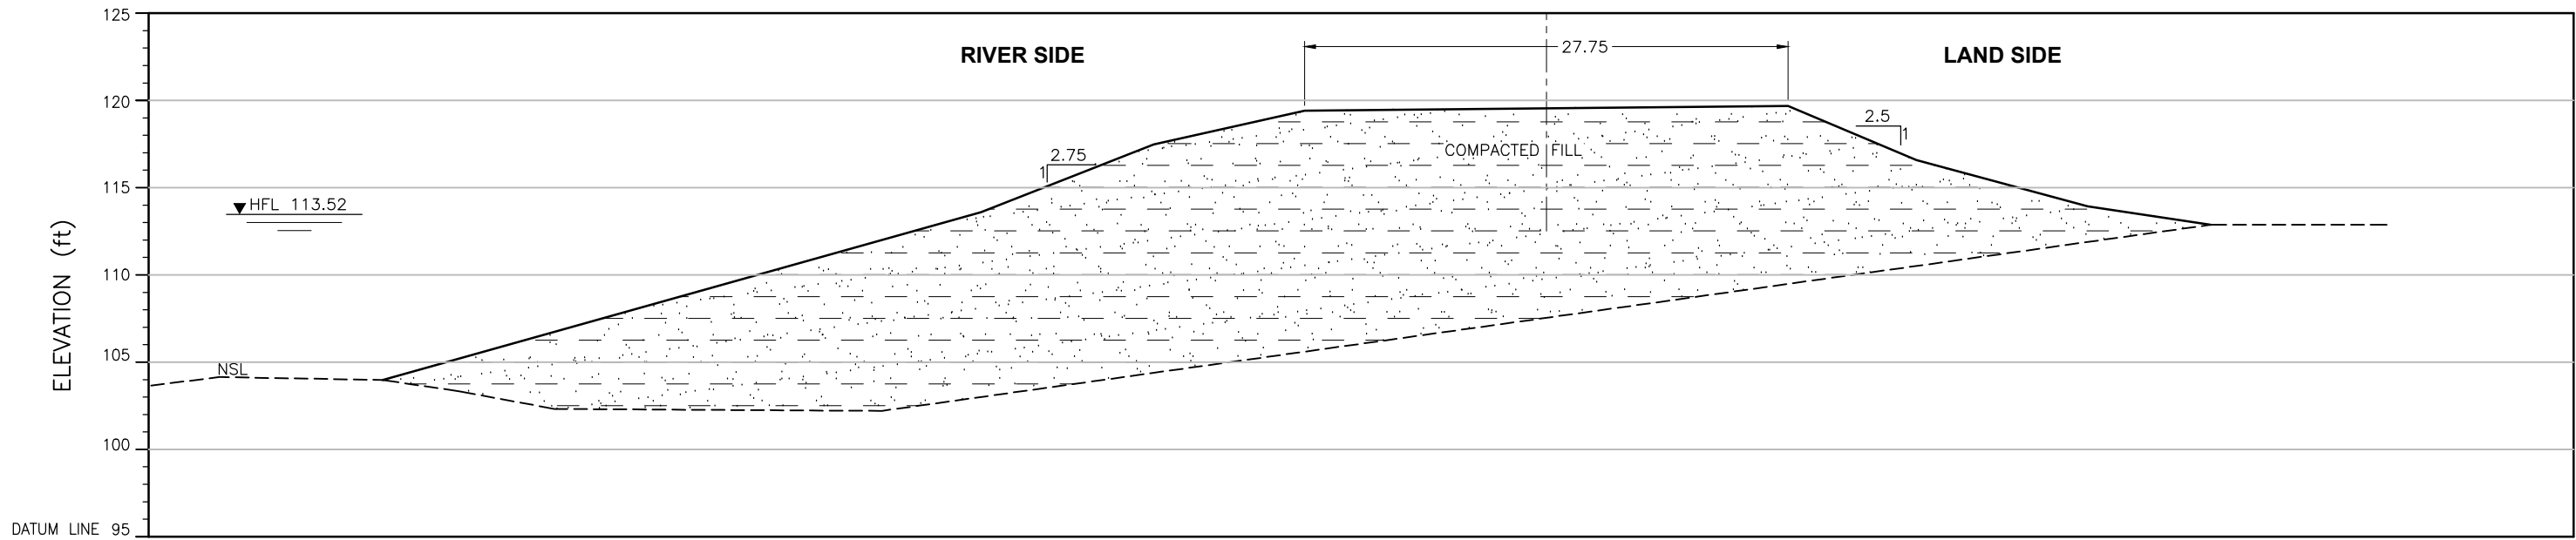

ELEVATION	(ft)	103.98		113.57	117.46	119.38		119.66	116.56	113.92	112.85
DISTANCE	(ft)	0.00		34.24	44.12	52.76		80.41	87.76	97.55	104.57

CROSS SECTION

LEGEND:

STONE PITCHING




COMPACTED FILL



Distance (ft)	X	Y
0.00	403385.32	2907997.40
34.24	403395.31	2908000.43
44.12	403398.20	2908001.29
52.76	403400.47	2908002.79
80.41	403408.32	2908005.88
87.76	403410.27	2908007.04
97.55	403412.78	2908008.81
104.57	403414.85	2908009.39

CRS: UTM42N

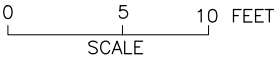

NOTE:
THE HFL HAS BEEN ESTIMATED BASED ON THE SINDH BUND MANUAL
AND IS YET TO BE VALIDATED BY HISTORIC OBSERVATION.

SHEET 1