


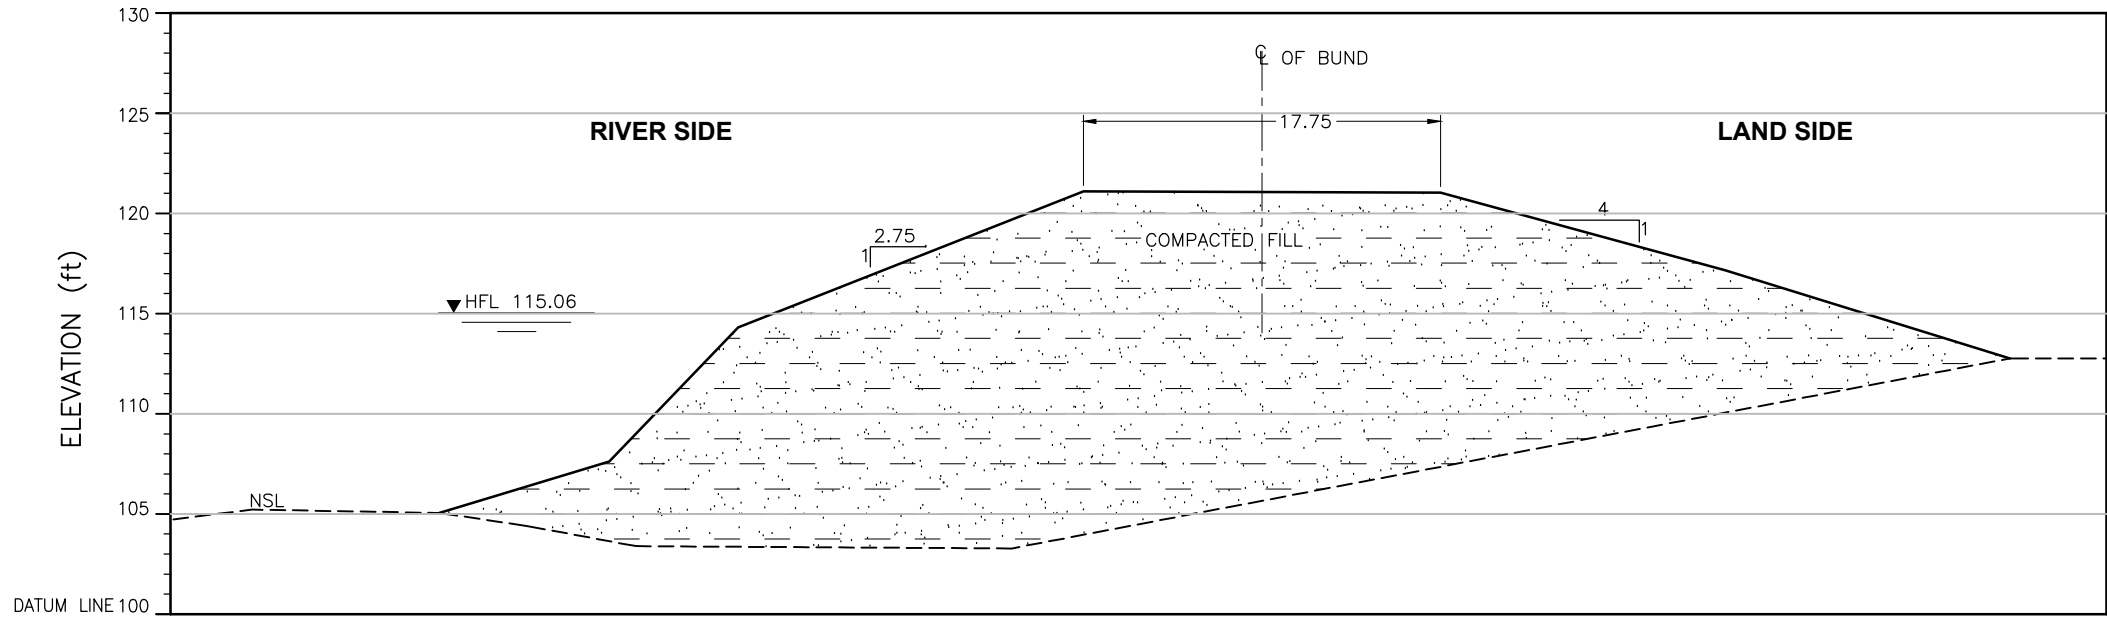

ELEVATION	(ft)	105.06	107.61	114.30	121.07	121.01	117.15	112.75
DISTANCE	(ft)	0.00	8.50	14.93	32.15	49.95	64.18	78.34

CROSS SECTION

LEGEND:

STONE PICHTING




COMPACTED FILL



Distance (ft)	X	Y
0.00	404302.73	2905346.65
8.50	404305.02	2905347.86
14.93	404306.28	2905349.50
32.15	404310.62	2905352.46
49.95	404315.63	2905354.74
64.18	404319.30	2905357.05
78.34	404323.20	2905358.96

CRS: UTM42N

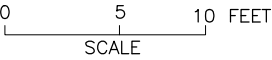

NOTE:
THE HFL HAS BEEN ESTIMATED BASED ON THE SINDH BUND MANUAL
AND IS YET TO BE VALIDATED BY HISTORIC OBSERVATION.

SHEET 1