


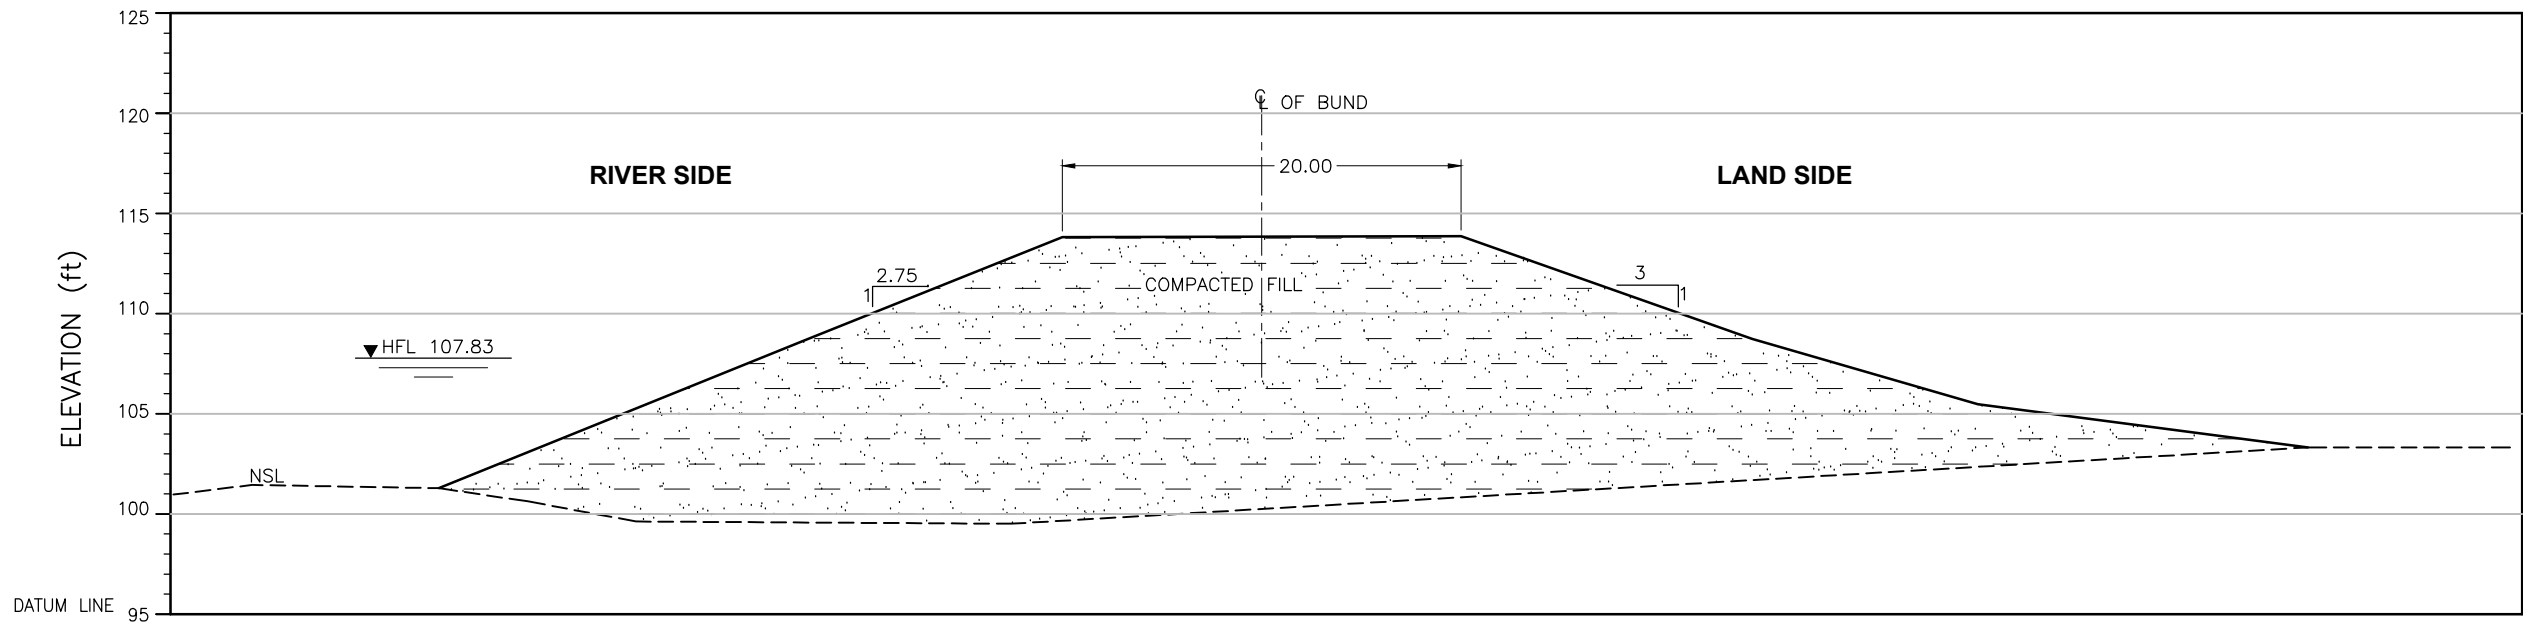

ELEVATION	(ft)	101.29	108.68	113.81	113.85	108.74	105.47	103.32
DISTANCE	(ft)	0.00	18.29	31.09	50.98	65.50	76.76	93.22

CROSS SECTION

LEGEND:

STONE PIGHTING




COMPACTED FILL



Distance (ft)	X	Y
0.00	415698.37	2885577.32
18.29	415701.73	2885581.76
31.09	415704.43	2885584.60
50.98	415706.64	2885590.47
65.50	415709.27	2885594.05
76.76	415711.48	2885596.70
93.22	415715.29	2885600.15

CRS: UTM42N

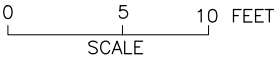

NOTE:
THE HFL HAS BEEN ESTIMATED BASED ON THE SINDH BUND MANUAL
AND IS YET TO BE VALIDATED BY HISTORIC OBSERVATION.

SHEET 1