


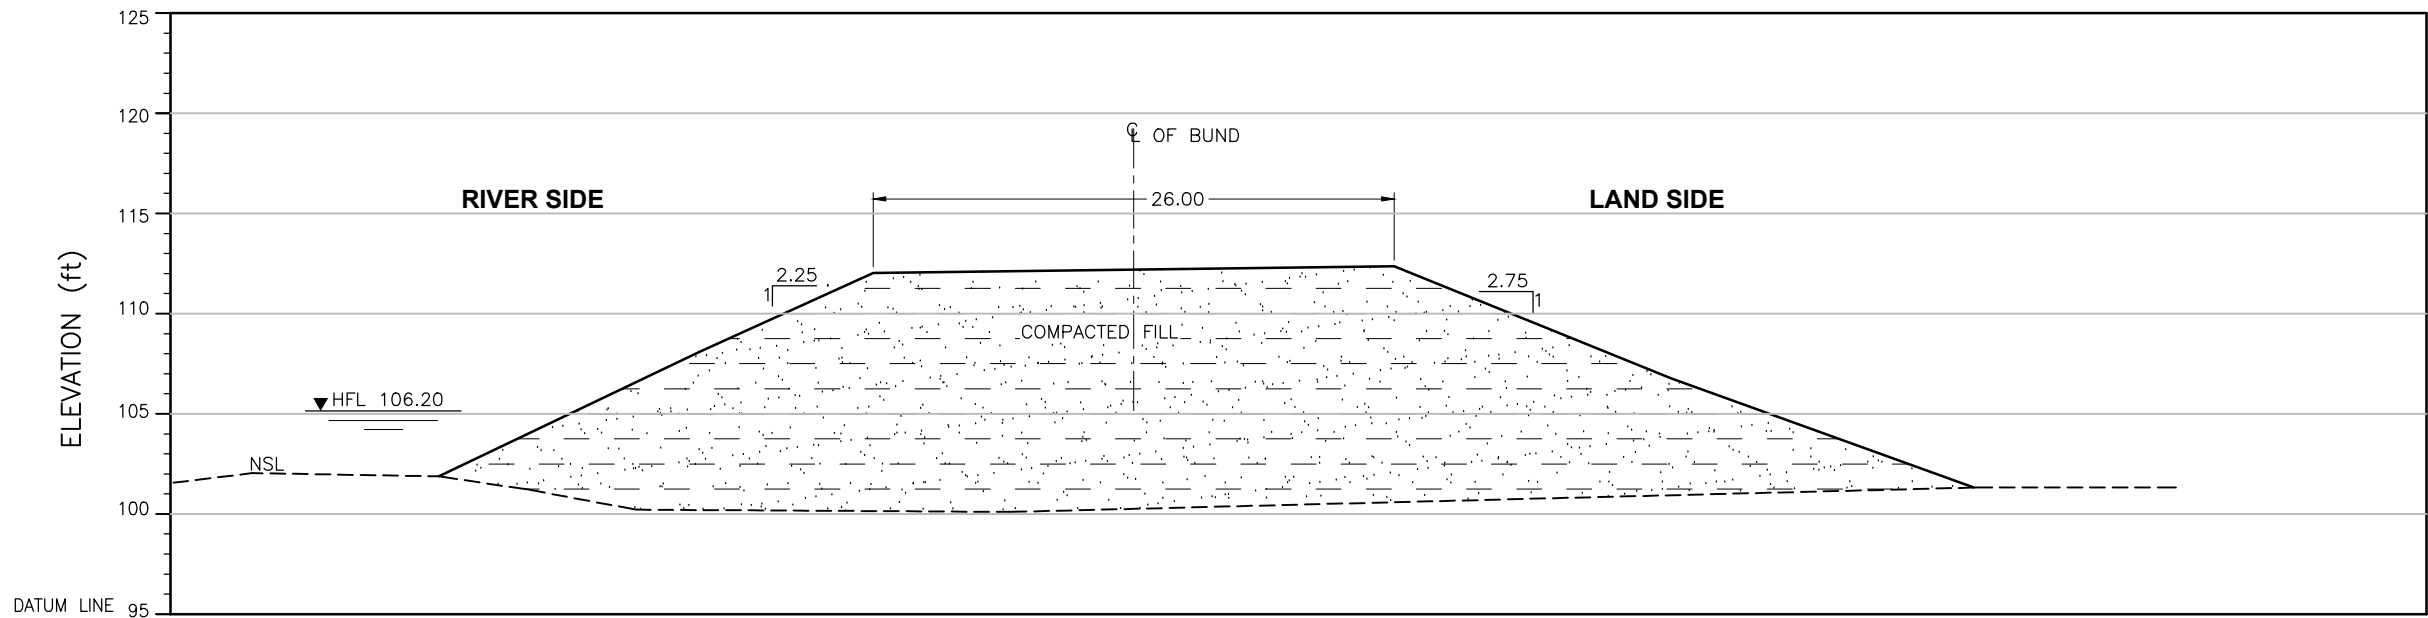

ELEVATION (ft)	101.88	108.09	112.02	112.36	106.77	101.33
DISTANCE (ft)	0.00	13.02	21.66	47.64	61.45	76.55

CROSS SECTION

LEGEND:

STONE PICTING




COMPACTED FILL



Distance (ft)	X	Y
76.55	422936.29	2866756.55
61.45	422939.46	2866759.95
47.64	422942.57	2866762.80
21.66	422948.87	2866767.59
13.02	422951.00	2866769.15
0.00	422954.12	2866771.60

CRS: UTM42N

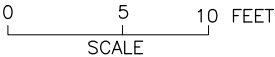

NOTE:
THE HFL HAS BEEN ESTIMATED BASED ON THE SINDH BUND MANUAL
AND IS YET TO BE VALIDATED BY HISTORIC OBSERVATION.

SHEET 1