


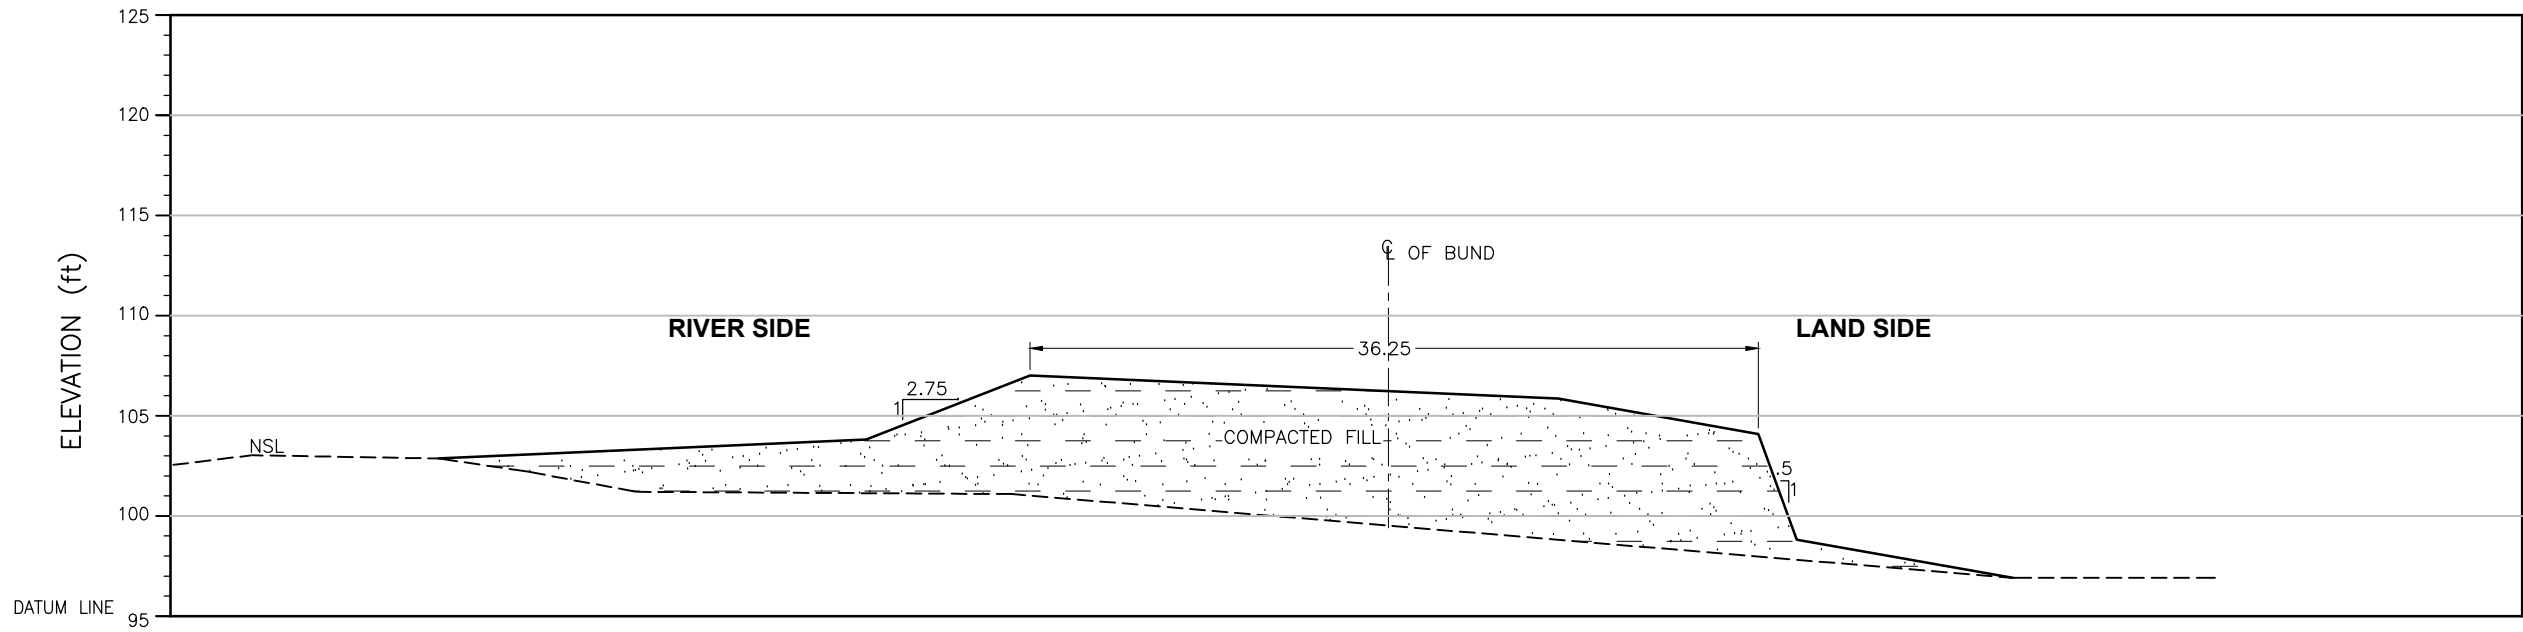

ELEVATION	(ft)	102.87	103.82	107.00	105.86	104.09	98.83	96.93
DISTANCE	(ft)	0.00	21.32	29.49	55.84	65.82	67.72	78.50

CROSS SECTION

LEGEND:

STONE PITCHING




COMPACTED FILL



Distance (ft)	X	Y
0.00	426725.10	2883326.66
21.32	426728.62	2883332.12
29.49	426729.45	2883334.52
55.84	426733.07	2883341.70
65.82	426734.30	2883344.49
67.72	426734.40	2883345.09
78.50	426735.65	2883348.14

CRS: UTM42N

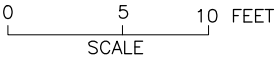

NOTE:
THE HFL HAS BEEN ESTIMATED BASED ON THE SINDH BUND MANUAL
AND IS YET TO BE VALIDATED BY HISTORIC OBSERVATION.

SHEET 1