


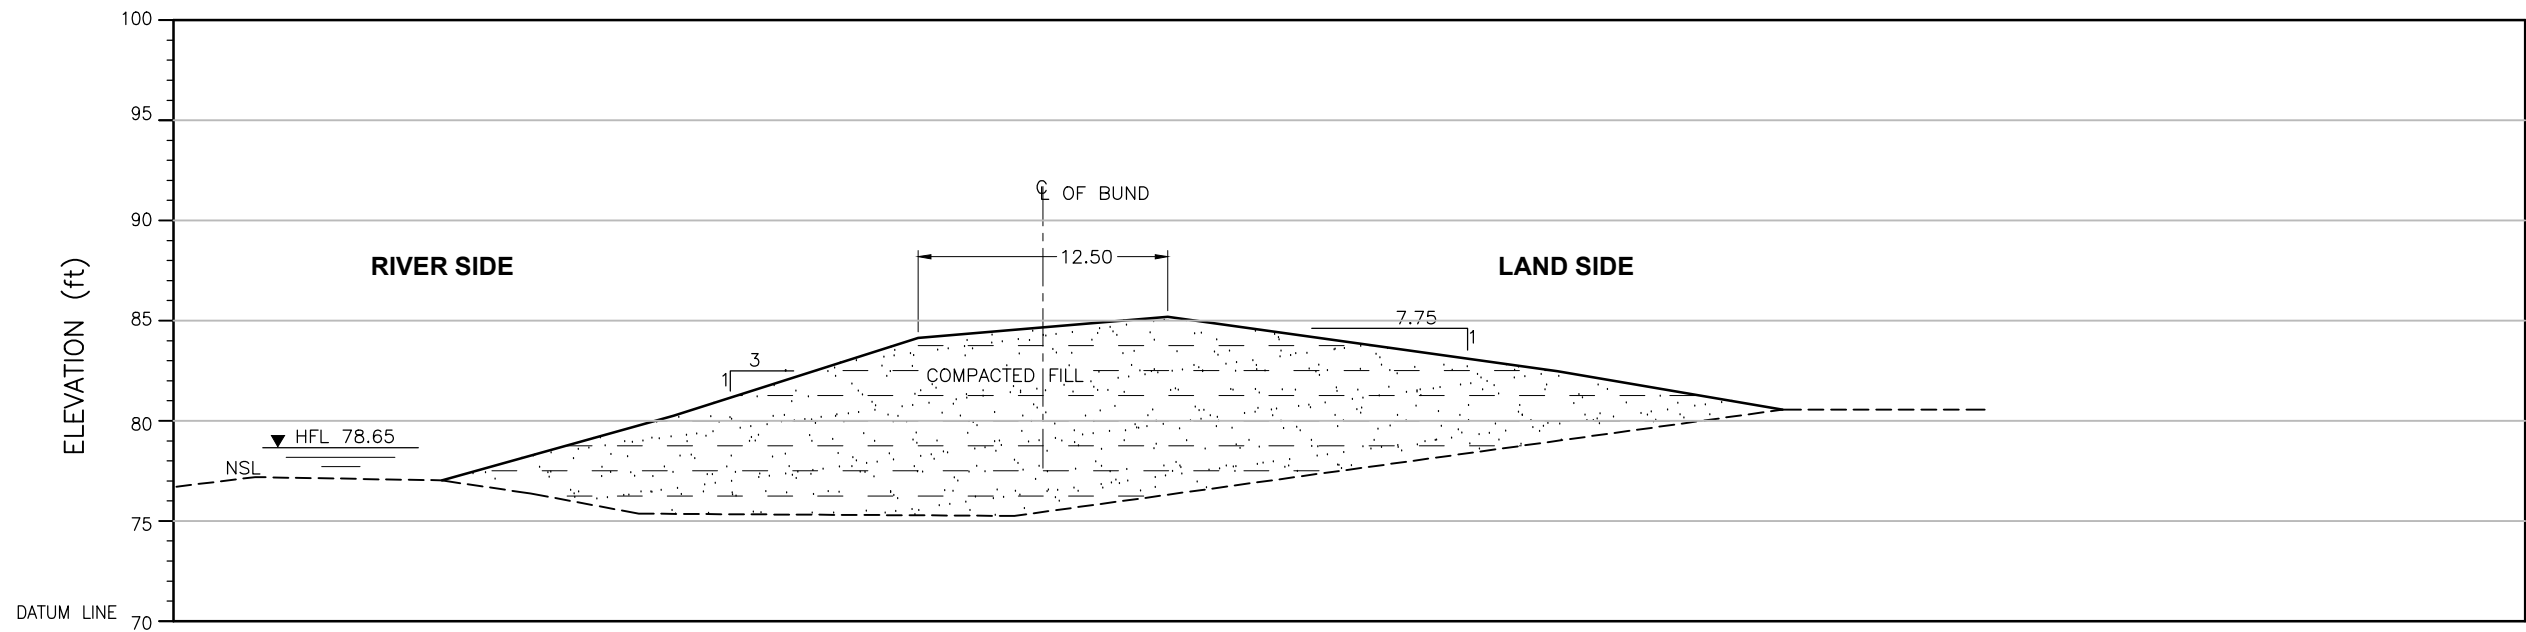

ELEVATION	(ft)	77.03	80.26	84.12	85.18	82.47	80.55
DISTANCE	(ft)	0.00	11.57	23.76	36.20	55.65	66.87

CROSS SECTION

LEGEND:

STONE PICHTING




COMPACTED FILL



Distance (ft)	X	Y
0.00	440345.19	2857419.64
11.57	440348.17	2857421.51
23.76	440352.09	2857421.82
36.20	440355.97	2857421.98
55.65	440361.78	2857423.17
66.87	440365.16	2857423.67

CRS: UTM42N

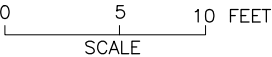

NOTE:
THE HFL HAS BEEN ESTIMATED BASED ON THE SINDH BUND MANUAL
AND IS YET TO BE VALIDATED BY HISTORIC OBSERVATION.

SHEET 1