


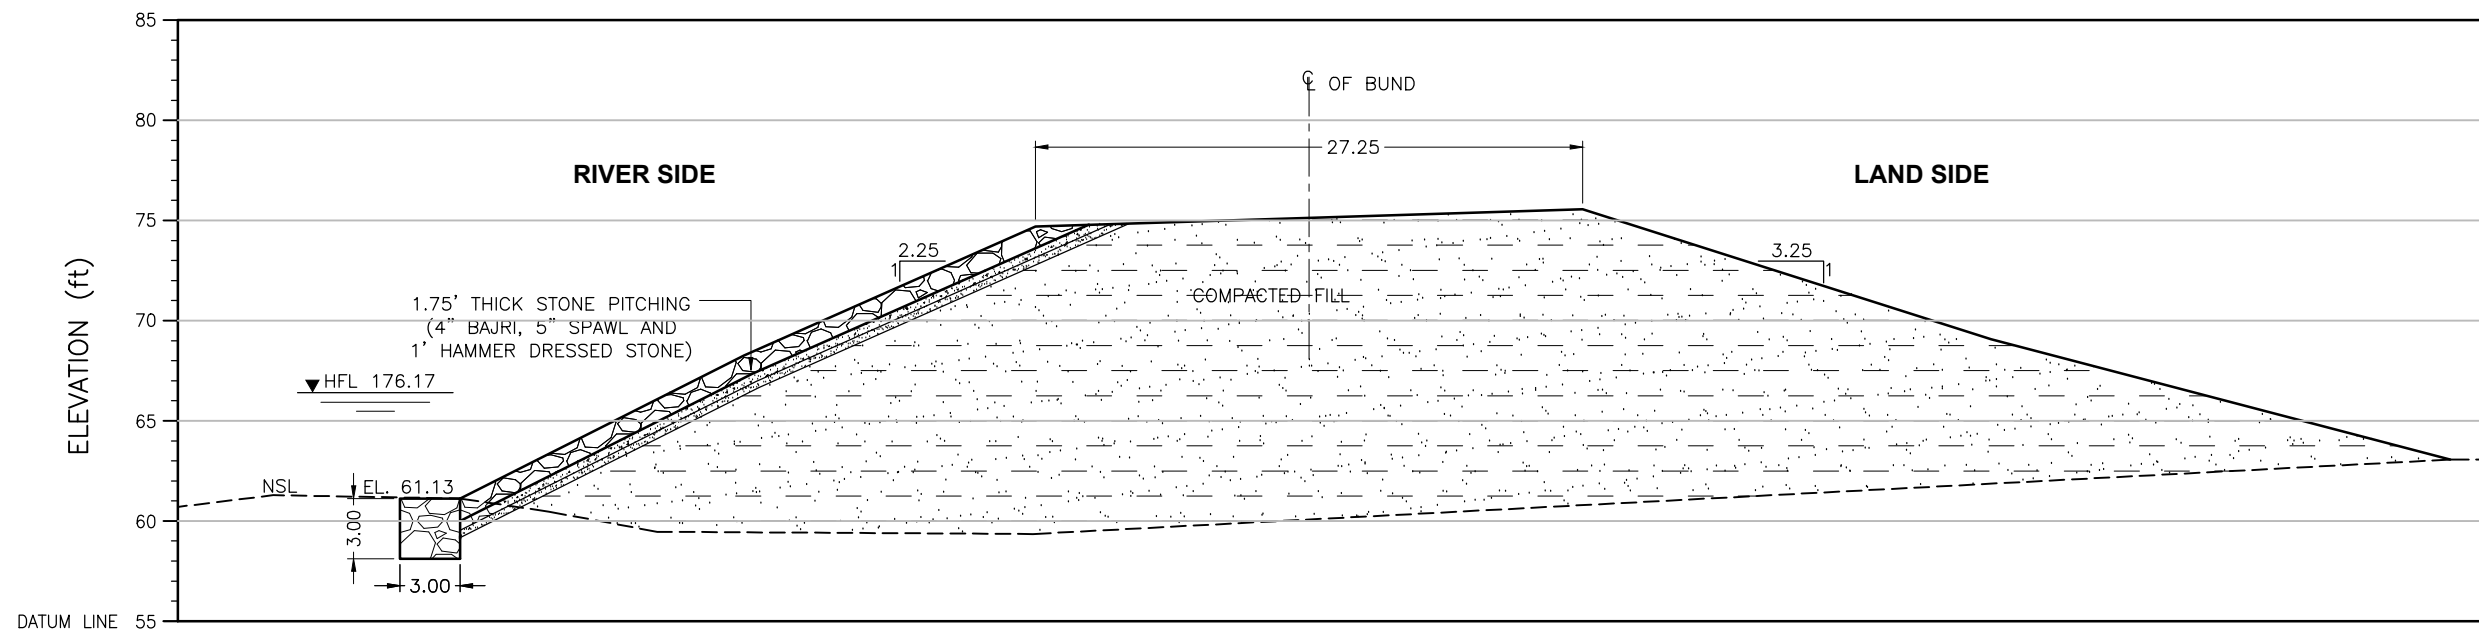

ELEVATION	(ft)	61.13	68.25	74.69	75.54	69.06	63.07
DISTANCE	(ft)	0.00	14.15	28.70	55.99	76.35	99.26

CROSS SECTION

LEGEND:

STONE PICHTING




COMPACTED FILL



Distance(ft)	X	Y
0.00	431762.89	2814269.51
14.15	431767.11	2814268.65
28.70	431771.42	2814267.60
55.99	431779.54	2814265.79
76.35	431785.60	2814264.43
99.26	431792.39	2814262.80

CRS: UTM42N

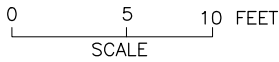

NOTE:
THE HFL HAS BEEN ESTIMATED BASED ON THE SINDH BUND MANUAL
AND IS YET TO BE VALIDATED BY HISTORIC OBSERVATION.

SHEET 1