


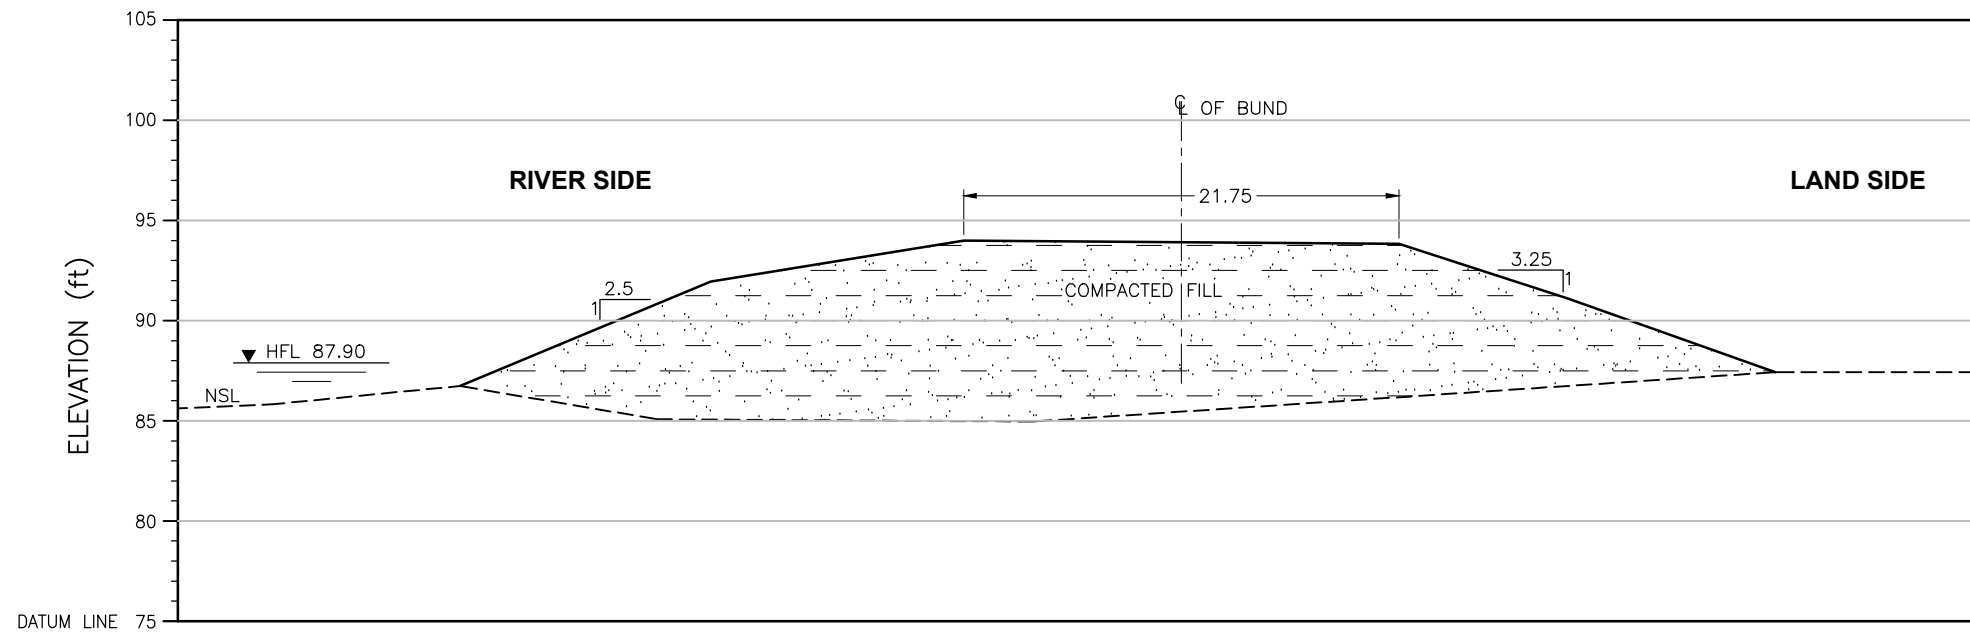

ELEVATION	(ft)	86.74	91.94	93.98	93.82	91.10	87.43
DISTANCE	(ft)	0.00	12.49	25.12	46.82	55.26	65.59

CROSS SECTION

Distance (ft)	X	Y
65.59	428694.19	2814571.31
55.26	428694.04	2814574.45
46.82	428693.85	2814577.02
25.12	428694.91	2814583.73
12.49	428694.39	2814587.55
0.00	428693.68	2814591.29


CRS: UTM42N

LEGEND:

STONE PICHTING



COMPACTED FILL

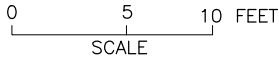

NOTE:
THE HFL HAS BEEN ESTIMATED BASED ON THE SINDH BUND MANUAL
AND IS YET TO BE VALIDATED BY HISTORIC OBSERVATION.

SHEET 1